


4584- WW PLAN
3,964 GROSS SQ. FT. / 3,521 NET SQ. FT.
32 SEATS (2 ACCESSIBLE SEATS)

A1.0 FLOOR PLAN | SCALE: 1/4" = 1'-0"



FRONT ELEVATION

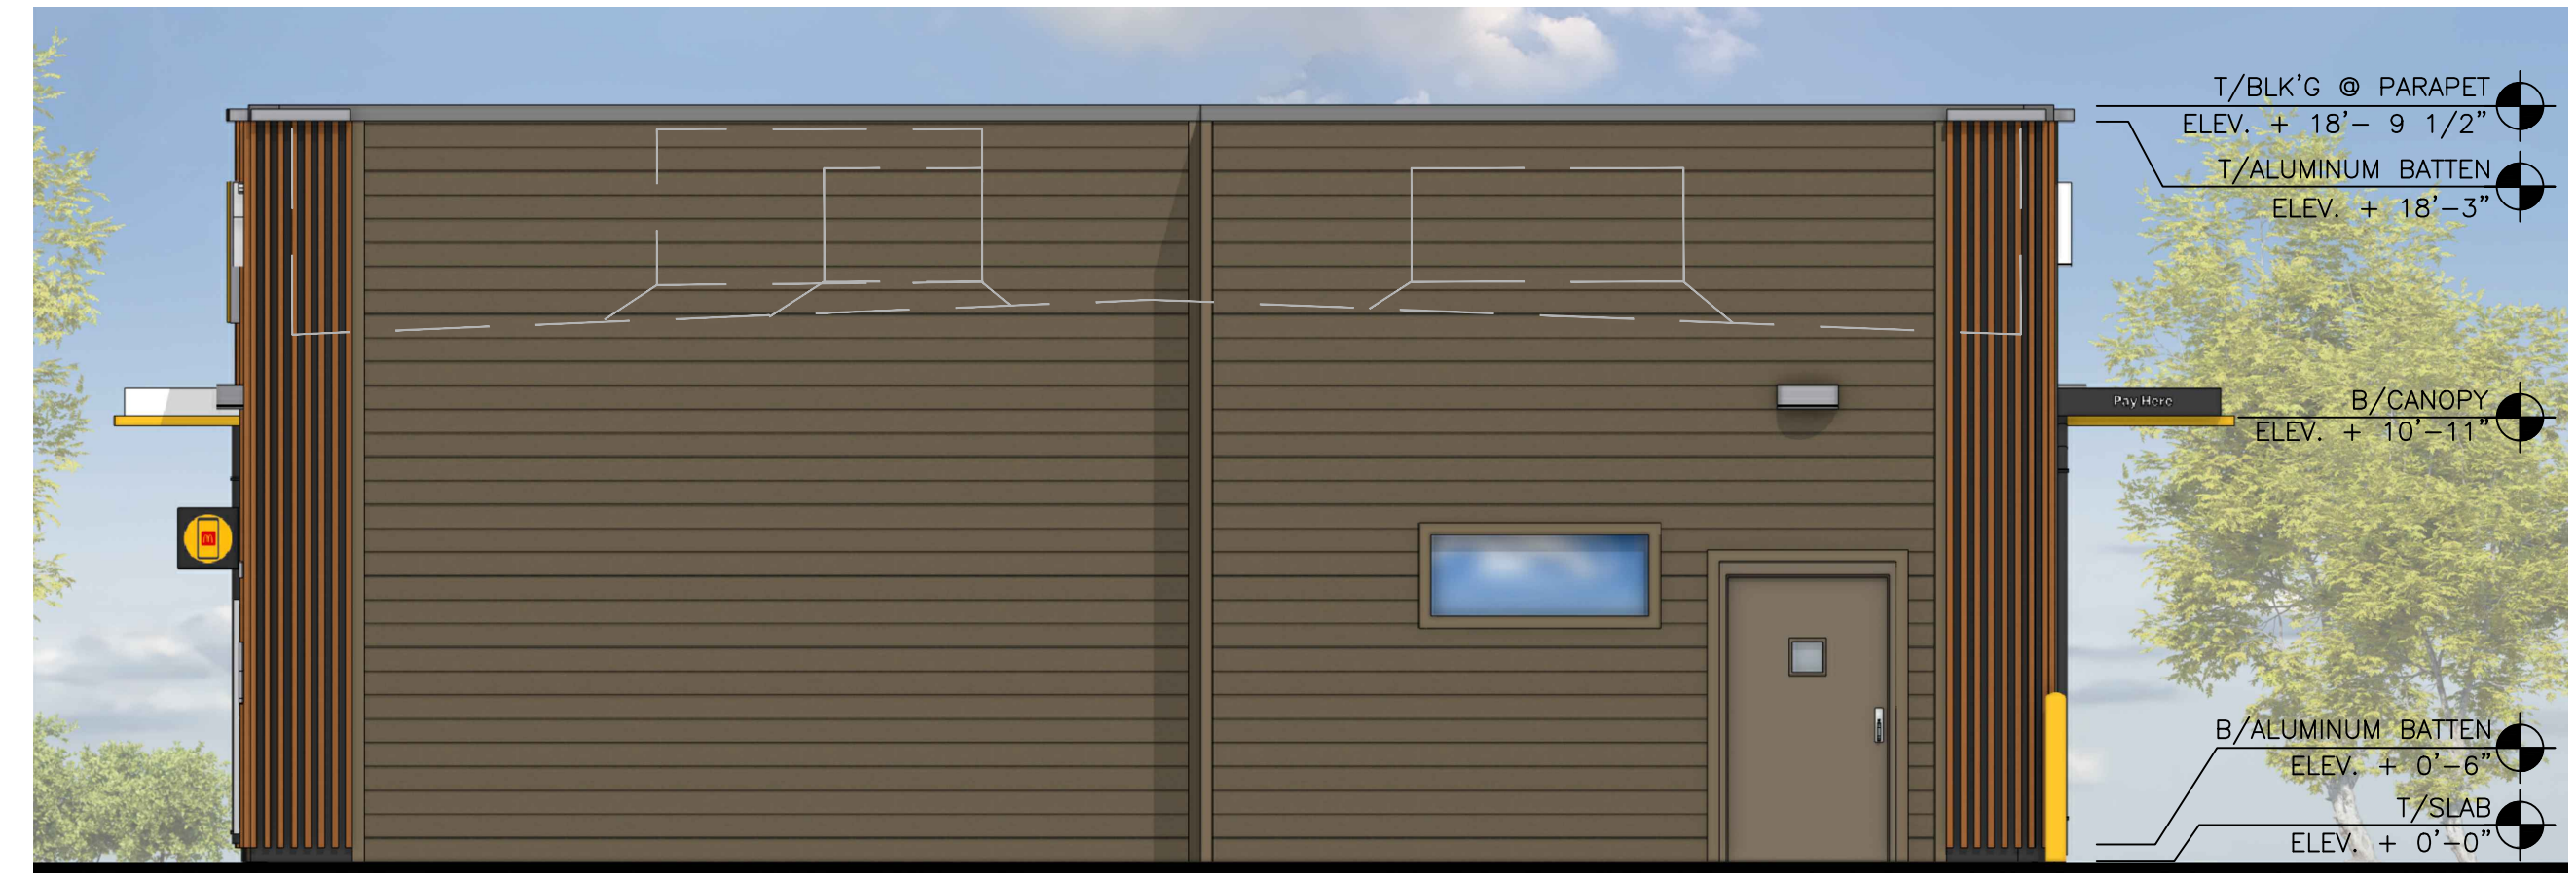


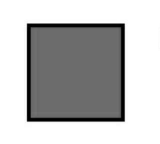
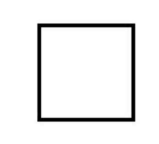

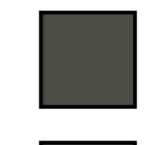
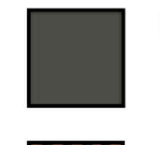
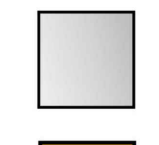



REAR ELEVATION



NON-DRIVE THRU ELEVATION



DRIVE-THRU ELEVATION

	Hardie Plank Siding: Timber Bark by James Hardie		Parapet Facia: Weathered Zinc by Metal Era		Aluminum Canopy (Metal)		Service Doors and Frames: Paint: "HC-85 Fairview Taupe" by Benjamin Moore
	Aluminium Composite: RAL 7022 by Metal Era		Parapet Facia (Feature Wall): RAL 7022 by Metal Era		Glazing (Windows + Storefront)		Gold Underscore
	EIFS/Stucco: SW 7069 "Iron Ore" Finish: Hydrophobic/Finesse		2x2 Aluminum Battens				

MATERIAL LEGEND

A2.0 ELEVATIONS | SCALE: NTS