











PAINT SCHEDULE			
COLOR	NAME	NUMBER	REMARKS
	SALTY DOG	SW 9177	SHERWIN WILLIAMS
	HEART THROB	SW 6866	SHERWIN WILLIAMS
	EARL GREY	SW 7660	SHERWIN WILLIAMS
	NUANCE	SW 7049	SHERWIN WILLIAMS

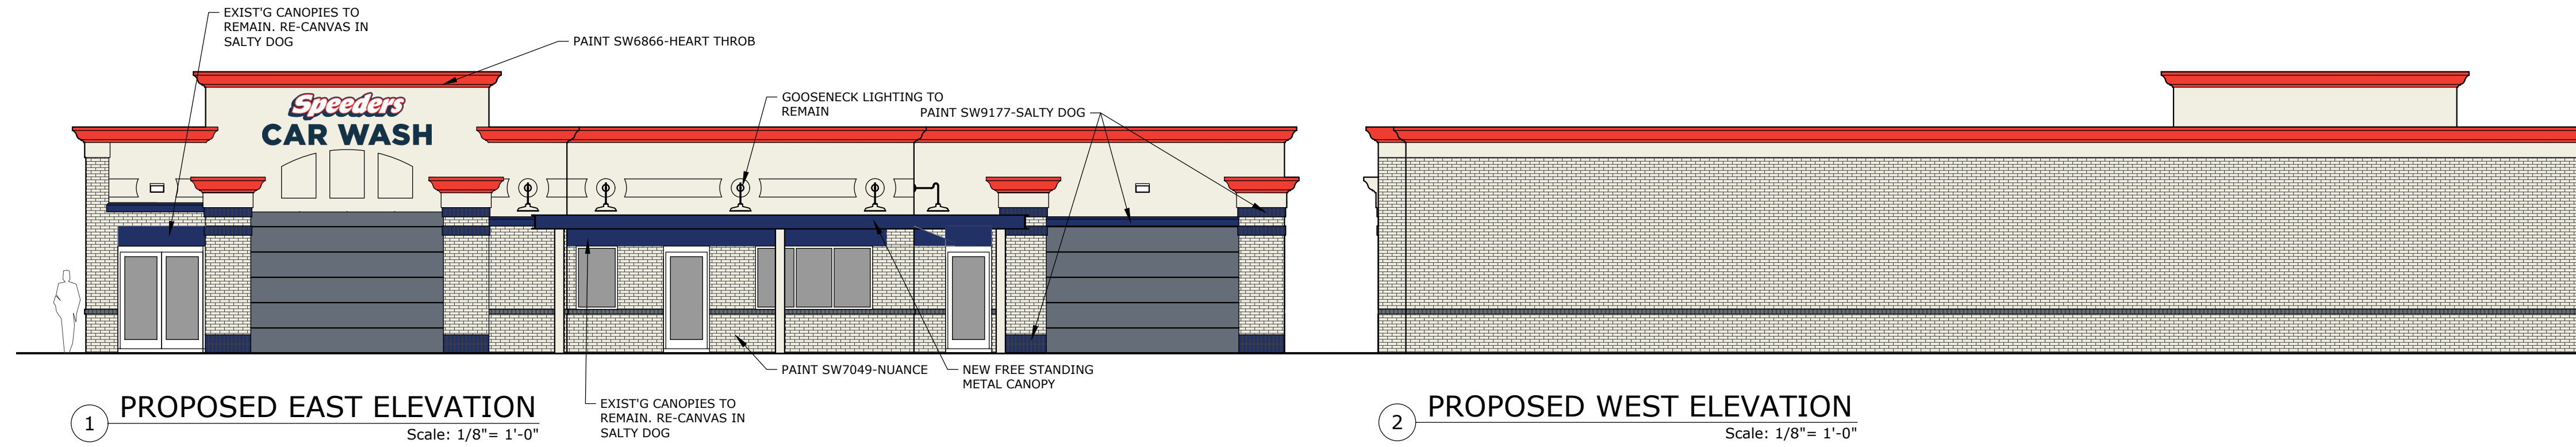


1 PROPOSED EAST ELEVATION  
Scale: 1/8" = 1'-0"

2 PROPOSED WEST ELEVATION  
Scale: 1/8" = 1'-0"

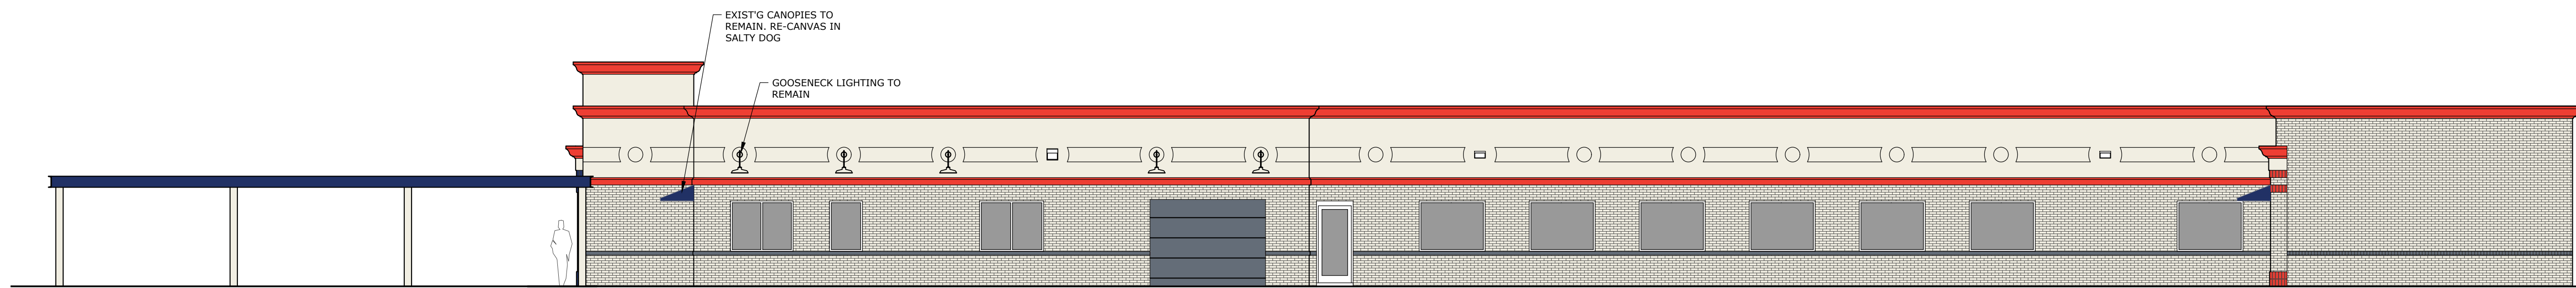

3 PROPOSED SOUTH ELEVATION  
Scale: 1/8" = 1'-0"

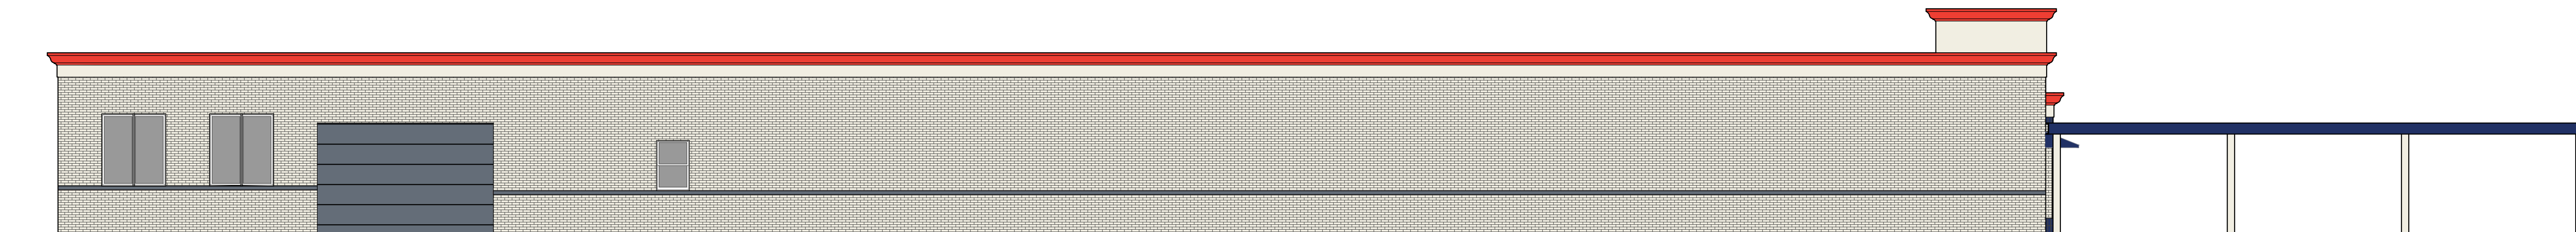

4 PROPOSED NORTH ELEVATION  
Scale: 1/8" = 1'-0"



**WAY  
MAKER  
ARCHITECTURE**  
189 BRIGHT IBIS AVE  
APOLLO BEACH,  
FL 33572  
401.480.2939  
WAY MAKER ARCHITECTURE


REVISION SCHEDULE	
REV. #	REV. DATE

DESCRIPTION:  
PROPOSED EXTERIOR  
ELEVATIONS  
SCALE: AS NOTED  
DATE: FEBRUARY 20, 2026


**SPEEDERS CAR WASH**  
987 RTE 73 S  
MARLTON, NJ 08053

**A2.0**

2026 © COPYRIGHT. THIS DRAWING IS NOT TO BE USED FOR MAKING ANY REPRODUCTION THEREOF, OR FOR CONSTRUCTION OF ANY BUILDING WITHOUT FIRST OBTAINING THE WRITTEN AUTHORIZATION FROM WAY MAKER ARCHITECTURE, PLLC

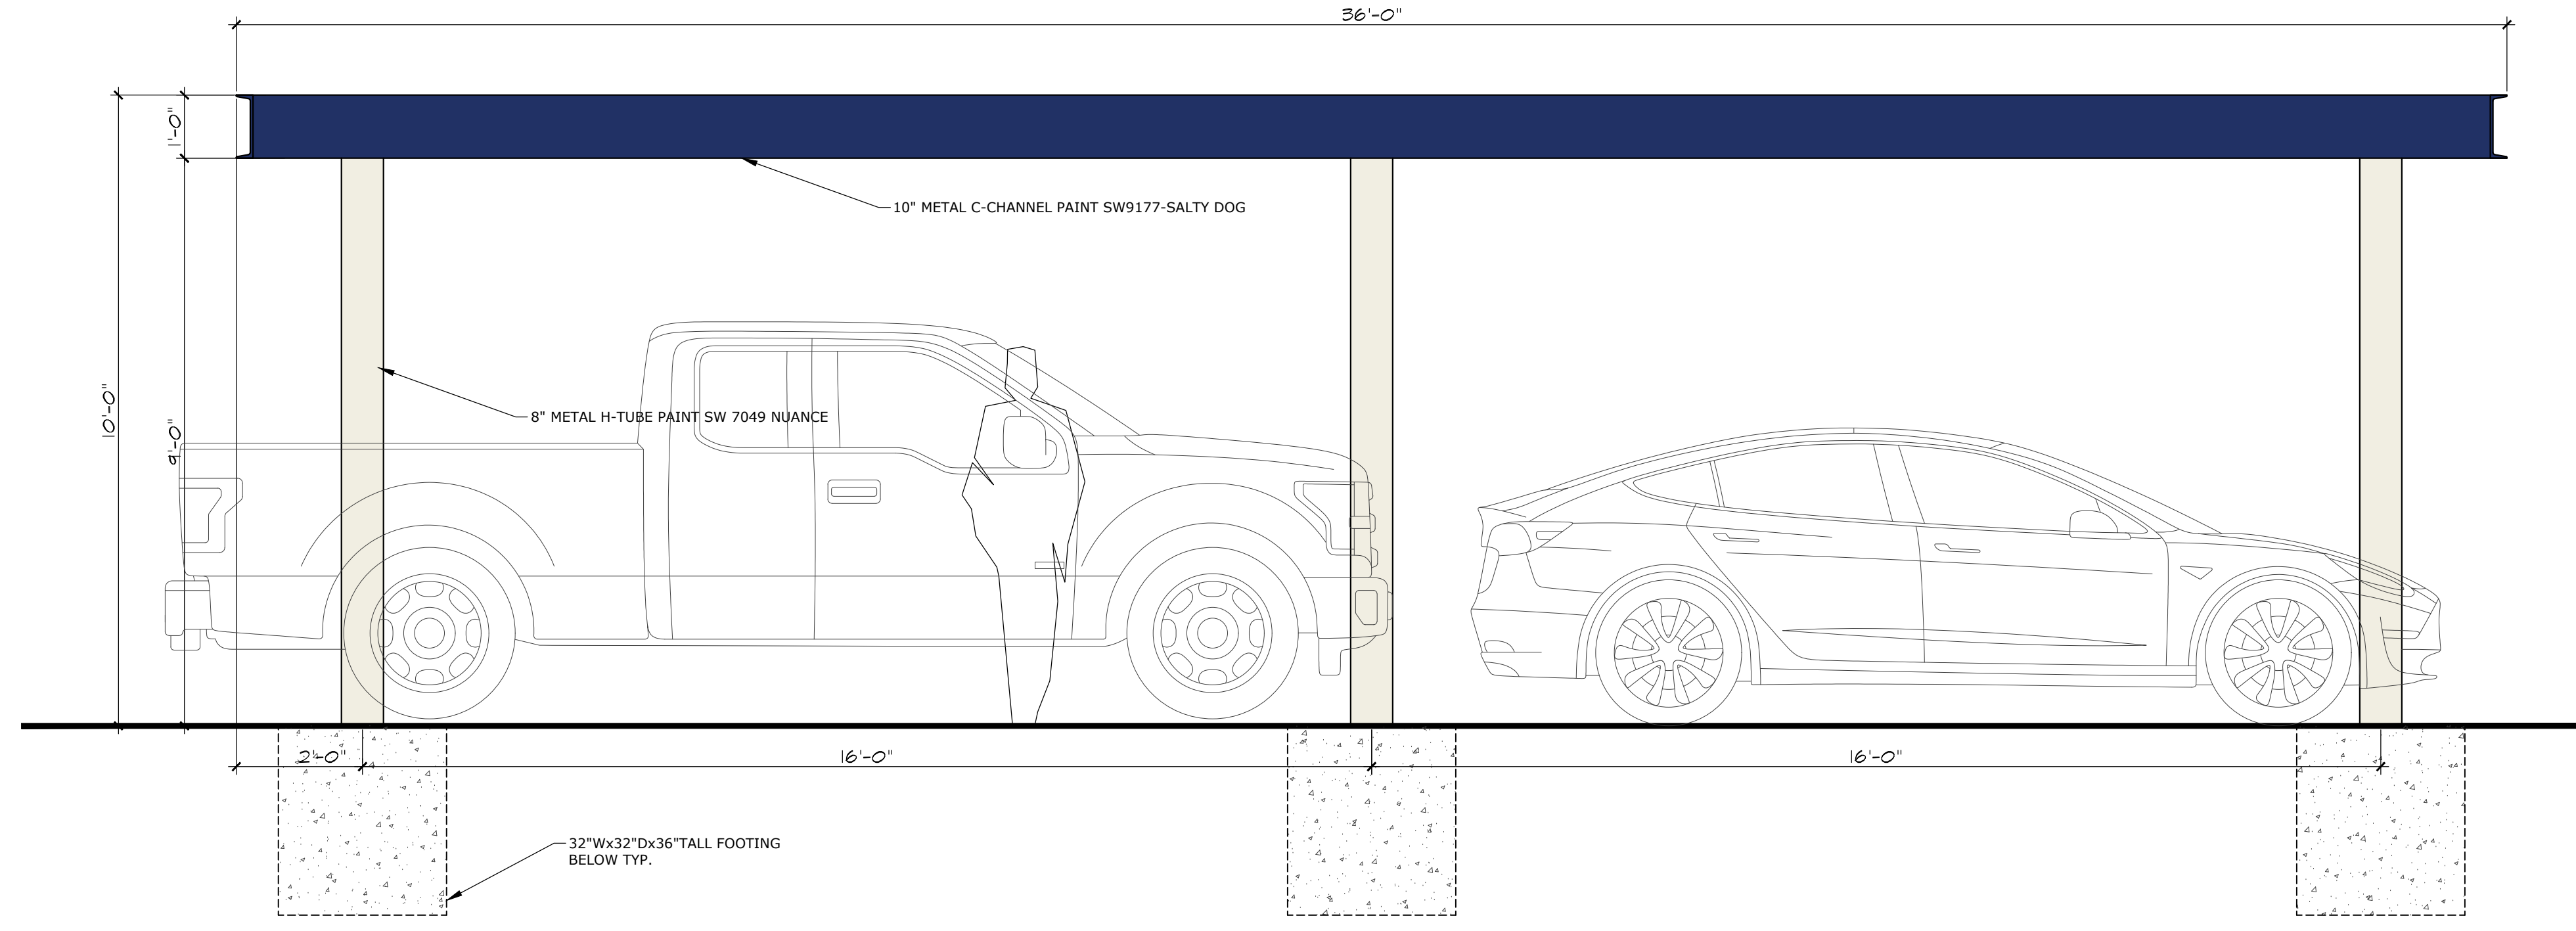

1 CANOPY DETAIL  
Scale: 1/2" = 1'-0"

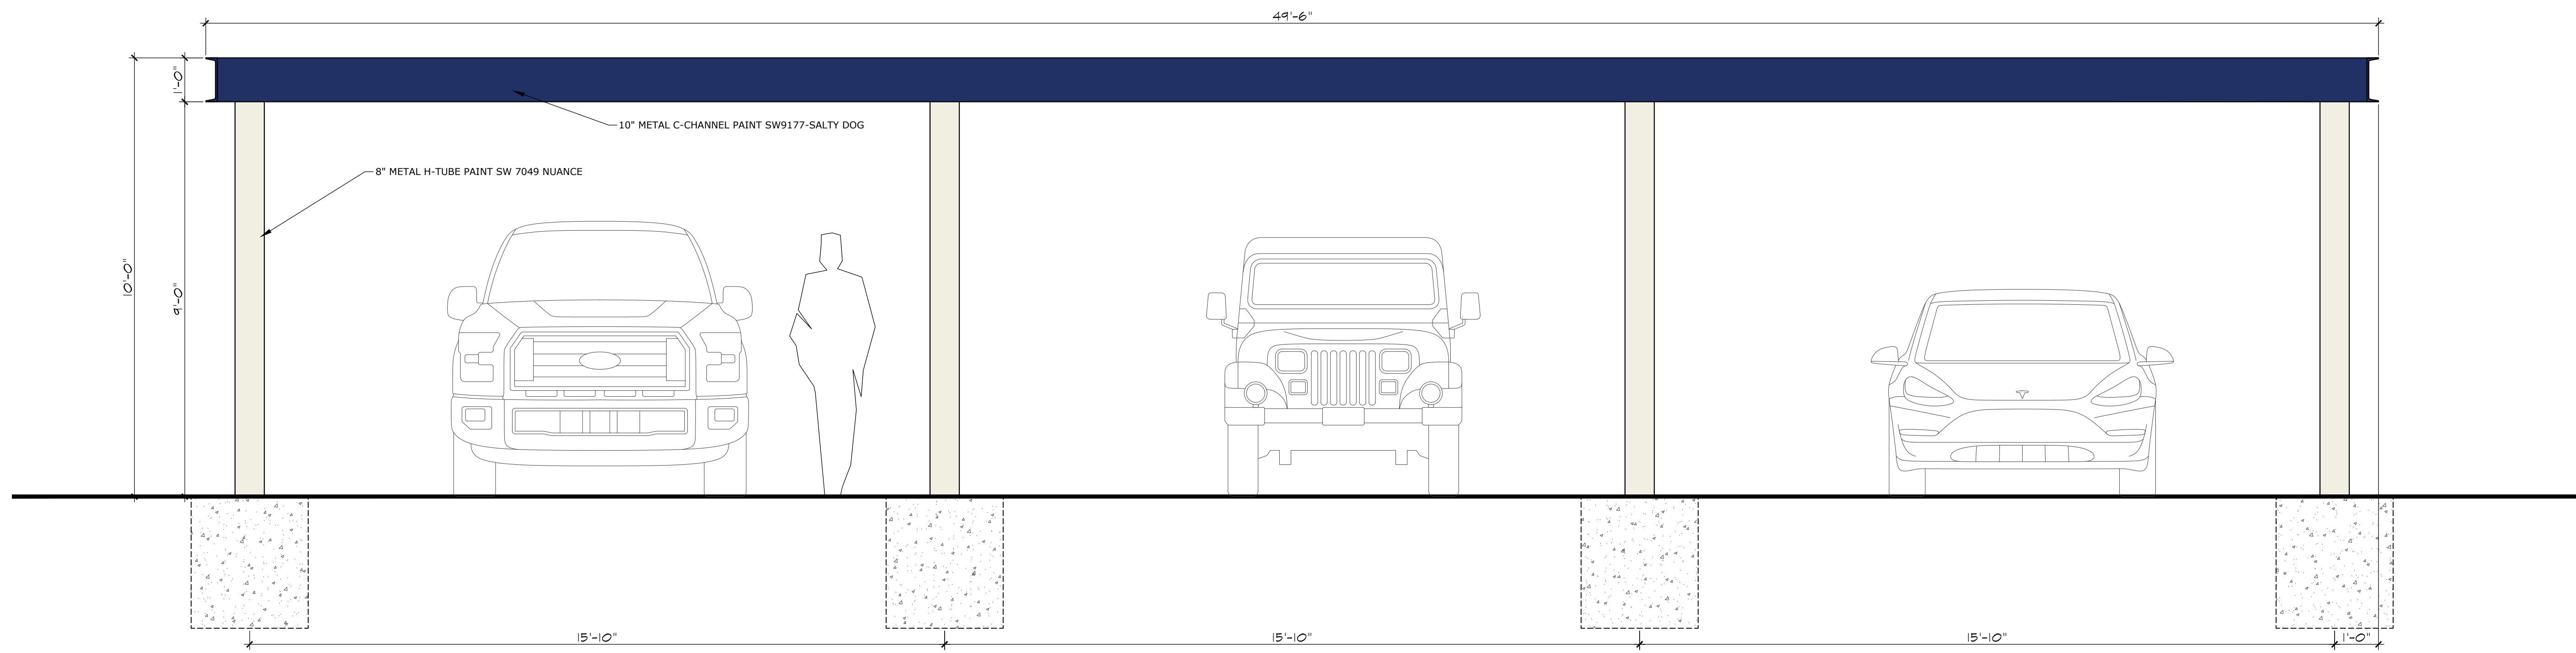

2 CANOPY DETAIL  
Scale: 1/2" = 1'-0"

2026 © COPYRIGHT. THIS DRAWING IS NOT TO BE USED FOR MAKING ANY REPRODUCTION THEREOF, OR FOR CONSTRUCTION OF ANY BUILDING WITHOUT FIRST OBTAINING THE WRITTEN AUTHORIZATION FROM WAY MAKER ARCHITECTURE, PLLC

# A2.1

## SPEEDERS CAR WASH

987 RTE 73 S  
MARLTON, NJ 08053

DESCRIPTION:  
CANOPY DETAILS

SCALE: AS NOTED

DATE: FEBRUARY 20, 2026

REVISION SCHEDULE	
REV. #	REV. DATE

WAY MAKER ARCHITECTURE  
189 BRIGHT IBIS AVE  
APOLLO BEACH,  
FL 33572  
401.480.2939