




LILAC COURT SCHEMATIC PLAN
SCALE 1/8"=1'-0"

LEGEND	
	AREA OF ADDITION

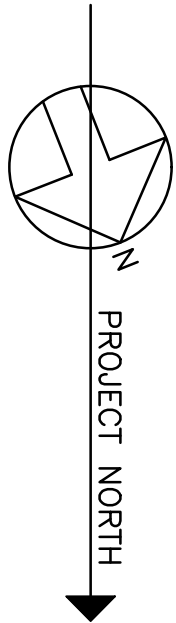

LILAC COURT BUILDING ONE				
UNIT #	UNIT DESCRIPTION	EXISTING AREA	AREA OF ADDITION	TOTAL AREA
1	TWO BEDROOM (EXISTING)	UNCHANGED	---	UNCHANGED
2	ONE BEDROOM (EXISTING)	UNCHANGED	---	UNCHANGED
3	TWO BEDROOM (PROPOSED)	800 SQ. FT.	444 SQ. FT.	1244 SQ. FT.
4	TWO BEDROOM (PROPOSED)	800 SQ. FT.	444 SQ. FT.	1244 SQ. FT.
5	TWO BEDROOM W/ DEN (PROPOSED)	800 SQ. FT.	840 SQ. FT.	1640 SQ. FT.
6	TWO BEDROOM W/ DEN (PROPOSED)	800 SQ. FT.	840 SQ. FT.	1640 SQ. FT.
7	ONE BEDROOM (EXISTING)	UNCHANGED	---	UNCHANGED
8	TWO BEDROOM (EXISTING)	UNCHANGED	---	UNCHANGED

John
Gibson
Martin


AIA
Architect
NJ 9954
PA RA-013557-B
TX 17959

501 Bank Avenue
Riverton, N.J. 08077
856 829 1872
Fax: 856 829 0147

Seal and Signature:

Consultants:

No.:		Date:	Remarks:
Revisions:			
Client/ Project Name & Location: ALTERATIONS AND ADDITION TO LILAC COURT UNITS 3, 4, 5 & 6 WILEY CHRISTIAN RETIREMENT COMMUNITY 99 E. MAIN STREET WILEY MISSION, INC. MARLTON, NJ			
Drawing Title: LILAC COURT SCHEMATIC PLAN			
Drawn By: A.J.C.		Date: 1/16/26	
Checked By: J.G.M.		Scale: AS NOTED	
Issued to, For: PLANNING BOARD SUBMISSION			
Project No.: 82225	Drawing No.: 2.1	Rev. No.: 0	

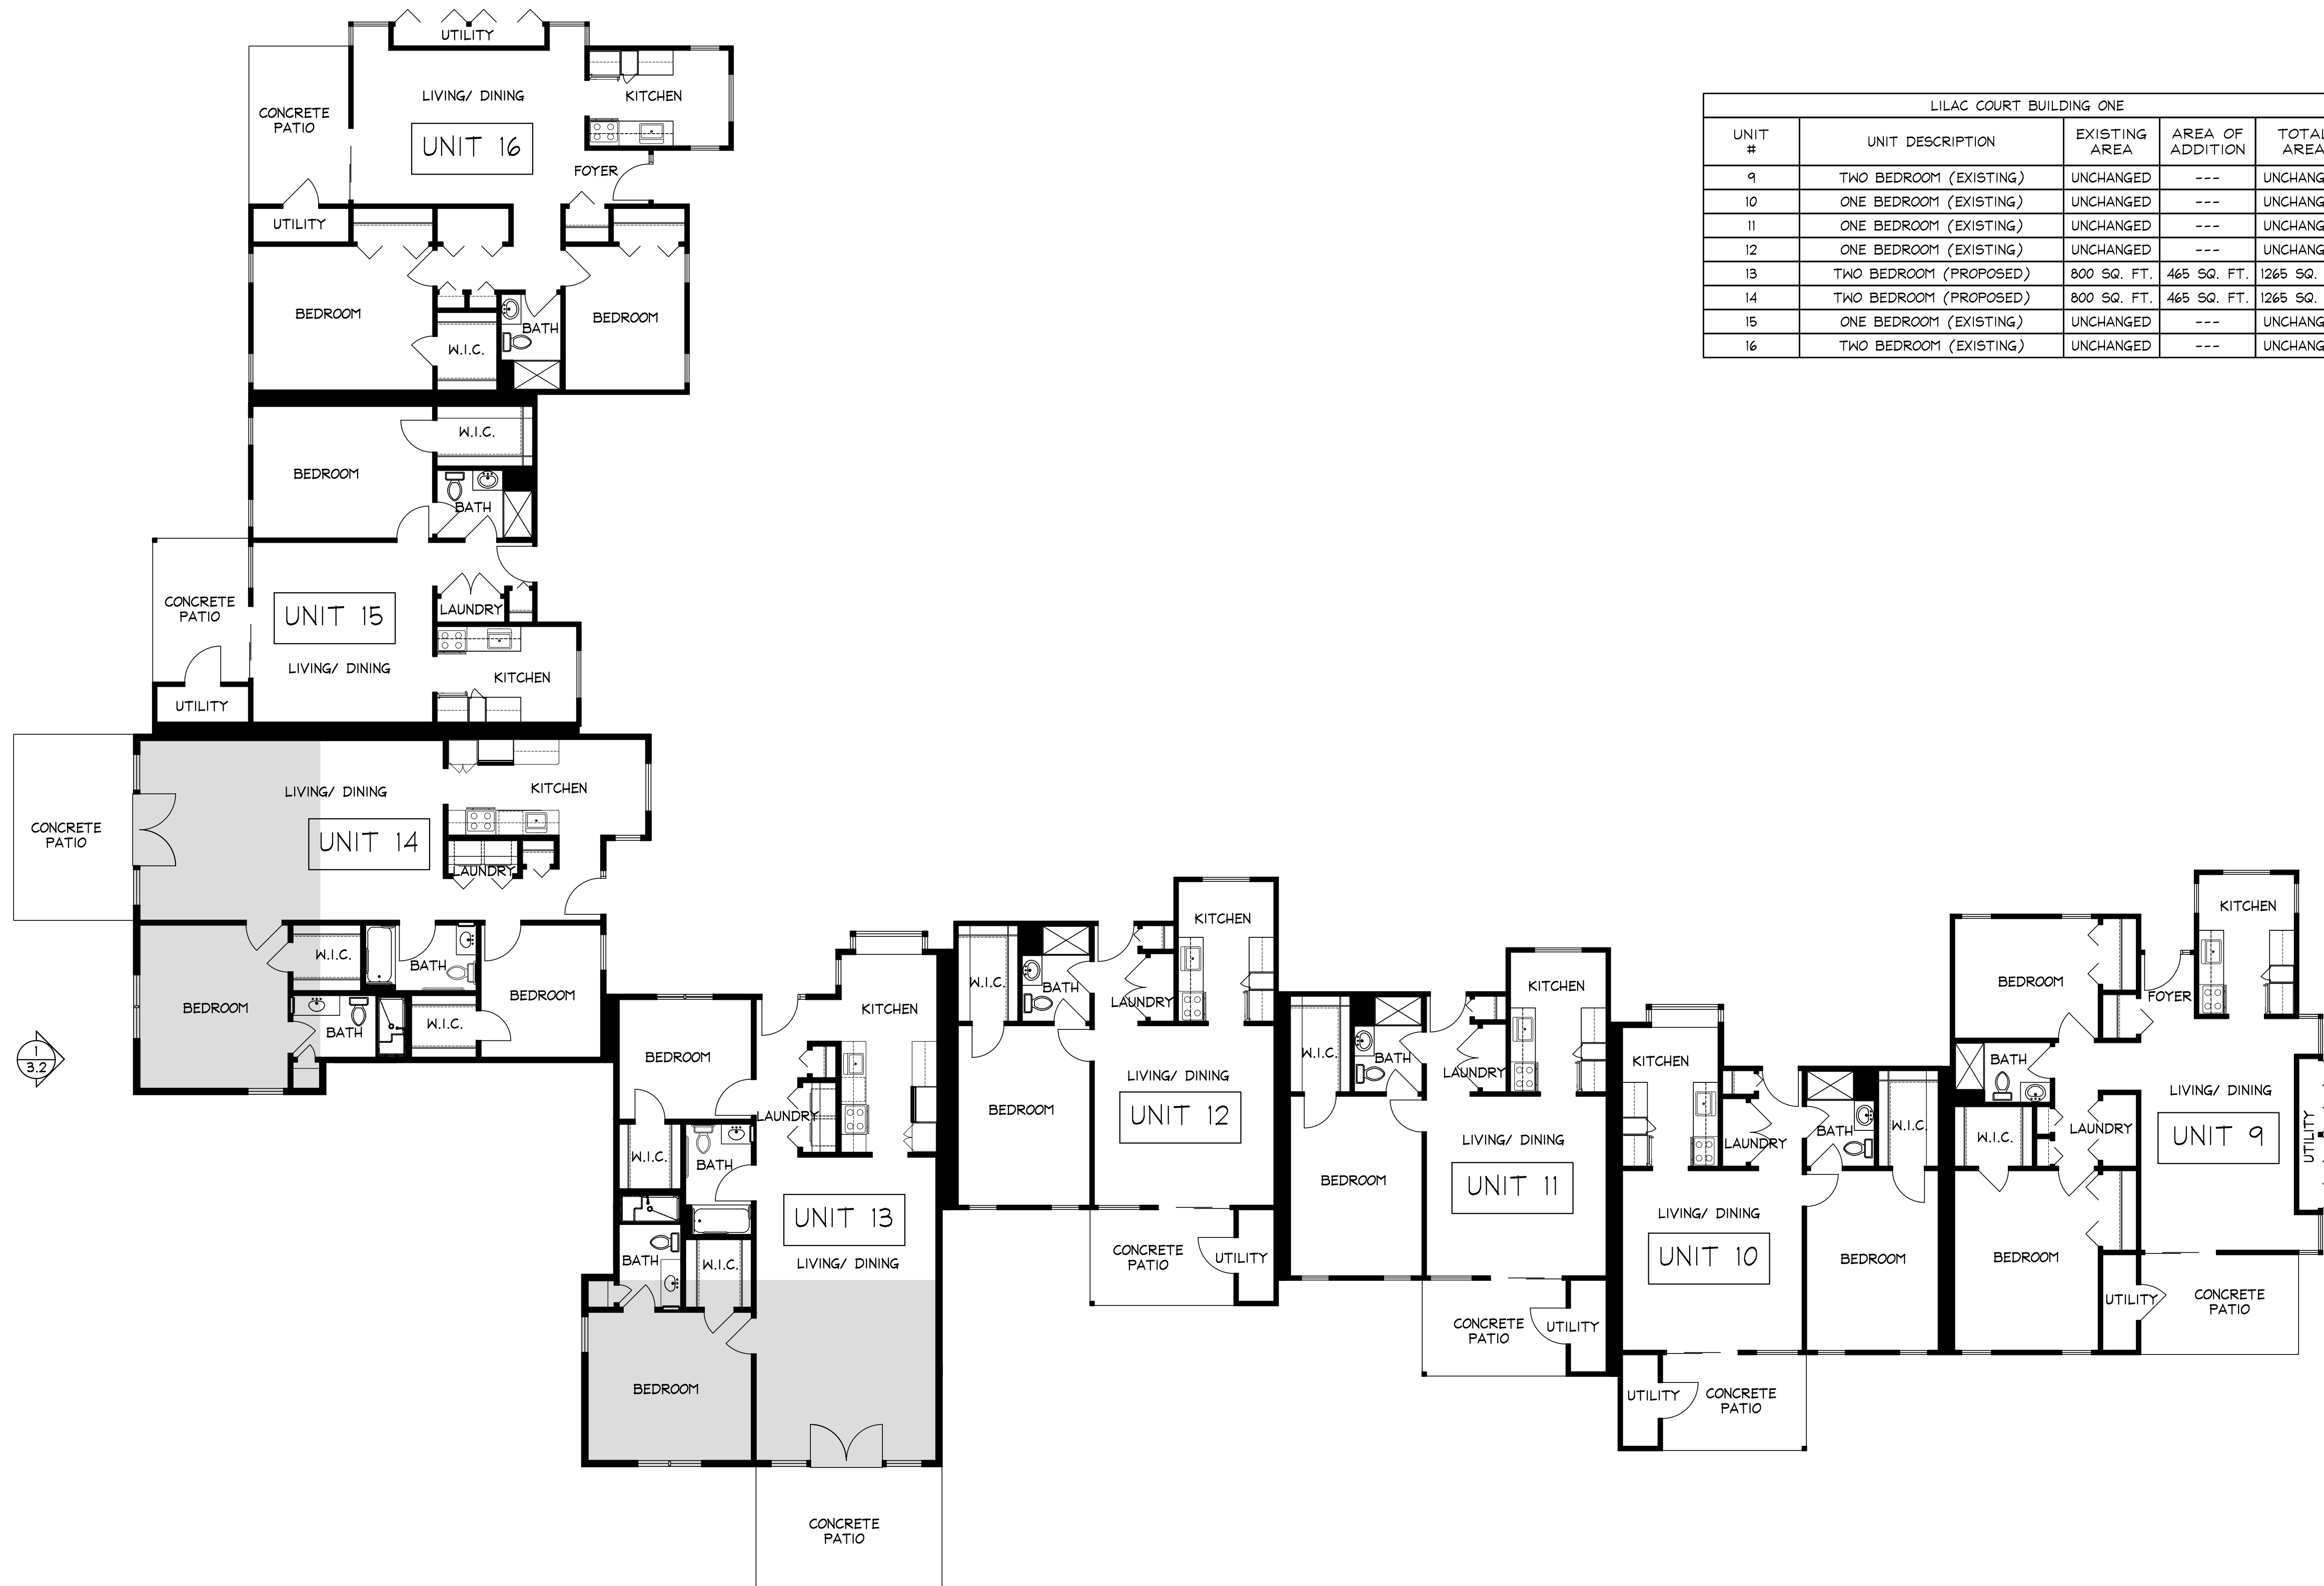

HONEYSUCKLE COURT SCHEMATIC PLAN
SCALE 1/8"=1'-0"

LEGEND

AREA OF ADDITION

PROJECT NORTH

LILAC COURT BUILDING ONE				
UNIT #	UNIT DESCRIPTION	EXISTING AREA	AREA OF ADDITION	TOTAL AREA
9	TWO BEDROOM (EXISTING)	UNCHANGED	---	UNCHANGED
10	ONE BEDROOM (EXISTING)	UNCHANGED	---	UNCHANGED
11	ONE BEDROOM (EXISTING)	UNCHANGED	---	UNCHANGED
12	ONE BEDROOM (EXISTING)	UNCHANGED	---	UNCHANGED
13	TWO BEDROOM (PROPOSED)	800 SQ. FT.	465 SQ. FT.	1265 SQ. FT.
14	TWO BEDROOM (PROPOSED)	800 SQ. FT.	465 SQ. FT.	1265 SQ. FT.
15	ONE BEDROOM (EXISTING)	UNCHANGED	---	UNCHANGED
16	TWO BEDROOM (EXISTING)	UNCHANGED	---	UNCHANGED

John
Gibson
Martin


AIA
Architect
NJ 9954
PA RA-013557-B
TX 17959

501 Bank Avenue
Riverton, N.J. 08077
856 829 1872
Fax: 856 829 0147

Seal and Signature:

Consultants:

No.:	Date:	Remarks:
Revisions:		
Client/ Project Name & Location: ALTERATIONS AND ADDITION TO HONEYSUCKLE COURT UNITS 13 & 14 WILEY CHRISTIAN RETIREMENT COMMUNITY 99 E. MAIN STREET WILEY MISSION, INC. MARLTON, NJ		
Drawing Title: HONEYSUCKLE COURT SCHEMATIC PLAN		
Drawn By: A.J.C.		Date: 1/16/26
Checked By: J.G.M.		Scale: AS NOTED
Issued to, For: PLANNING BOARD SUBMISSION		
Project No.: 82225	Drawing No.: 2.2	Rev. No.: 0

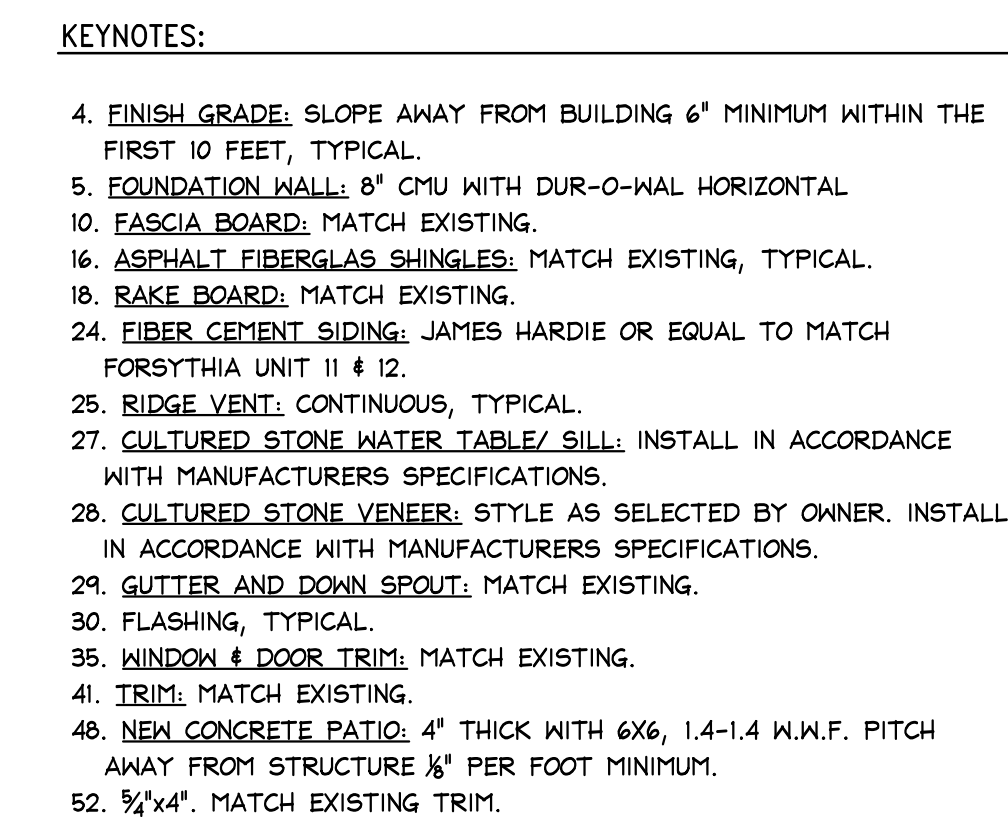


2
3.1 EXTERIOR ELEVATION
SCALE 3/16"=1'-0"

501 Bank Avenue
Riverton, N.J. 08077
856 829 1872
Fax: 856 829 0147


Consultants:

No.:	Date:	Remarks:
Revisions:		
Client/ Project Name & Location: ALTERATIONS AND ADDITION TO LILAC COURT UNITS 3, 4, 5 & 6 WILEY CHRISTIAN RETIREMENT COMMUNITY		
99 E. MAIN STREET WILEY MISSION, INC. MARLTON, NJ		
Drawing Title: LILAC COURT SCHEMATIC EXTERIOR ELEVATION		
Drawn By: A.J.C.		Date: 1/16/26
Checked By: J.G.M.		Scale: AS NOTED
Issued to, For: PLANNING BOARD SUBMITTAL		
Project No.:	Drawing No.:	Rev. No.:
82225	3.1	0

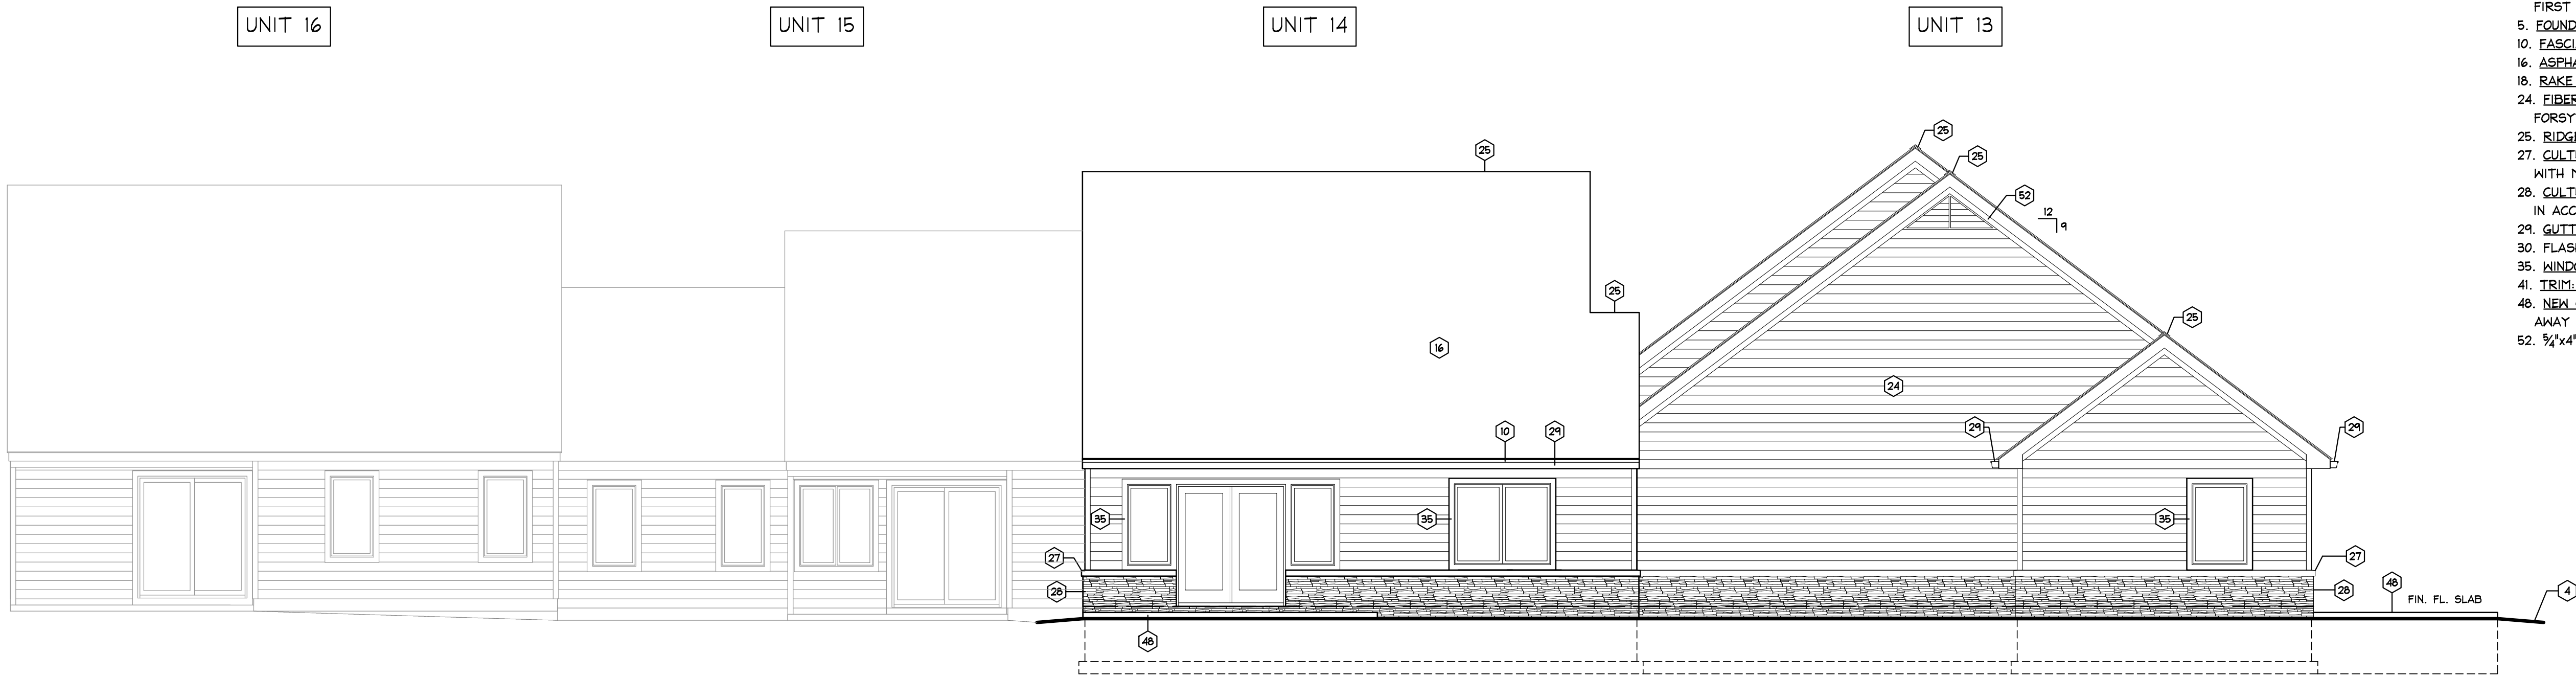

- KEYNOTES:
4. FINISH GRADE: SLOPE AWAY FROM BUILDING 6" MINIMUM WITHIN THE FIRST 10 FEET, TYPICAL.
 5. FOUNDATION WALL: 8" CMU WITH DUR-O-WAL HORIZONTAL
 10. FASCIA BOARD: MATCH EXISTING.
 16. ASPHALT FIBERGLAS SHINGLES: MATCH EXISTING, TYPICAL.
 18. RAKE BOARD: MATCH EXISTING.
 24. FIBER CEMENT SIDING: JAMES HARDIE OR EQUAL TO MATCH FORSYTHIA UNIT 11 & 12.
 25. RIDGE VENT: CONTINUOUS, TYPICAL.
 27. CULTURED STONE WATER TABLE/ SILL: INSTALL IN ACCORDANCE WITH MANUFACTURERS SPECIFICATIONS.
 28. CULTURED STONE VENEER: STYLE AS SELECTED BY OWNER. INSTALL IN ACCORDANCE WITH MANUFACTURERS SPECIFICATIONS.
 29. GUTTER AND DOWN SPOUT: MATCH EXISTING.
 30. FLASHING, TYPICAL.
 35. WINDOW & DOOR TRIM: MATCH EXISTING.
 41. TRIM: MATCH EXISTING.
 48. NEW CONCRETE PATIO: 4" THICK WITH 6X6, 1.4-1.4 W.W.F. PITCH AWAY FROM STRUCTURE 1/8" PER FOOT MINIMUM.
 52. 3/4"x4". MATCH EXISTING TRIM.

1
3.2 EXTERIOR ELEVATION
SCALE 3/16"=1'-0"

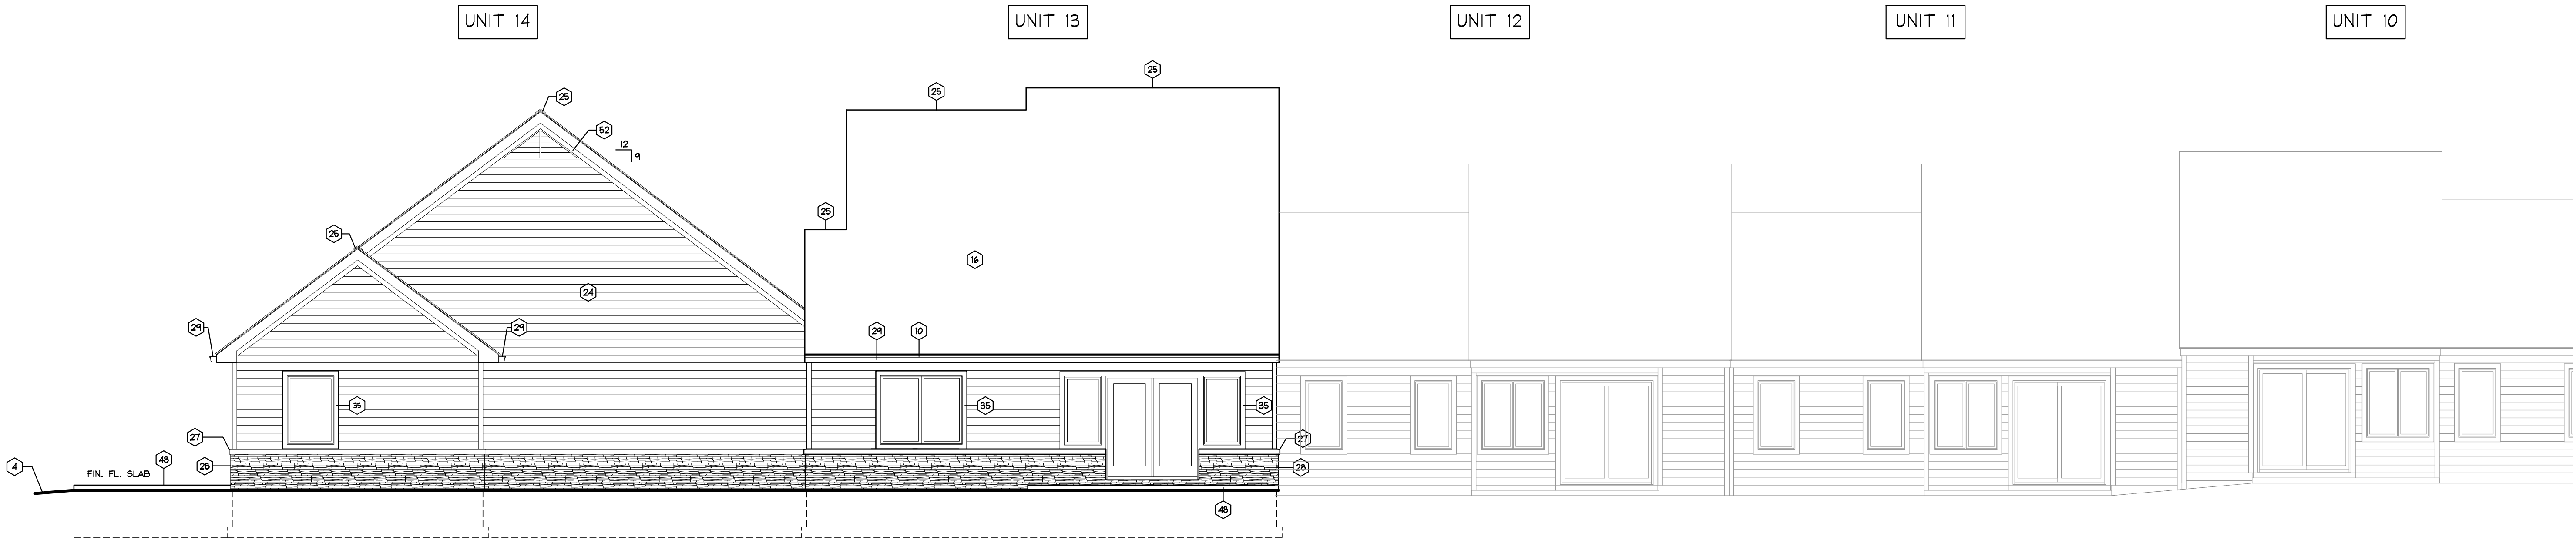

2
3.2 EXTERIOR ELEVATION
SCALE 3/16"=1'-0"

John
Gibson
Martin
AIA
Architect
NJ 9954
PA RA-013557-B
TX 17959

501 Bank Avenue
Riverton, N.J. 08077
856 829 1872
Fax: 856 829 0147

Seal and Signature:

John Gibson Martin

Consultants:

No.: Date: Remarks:

Revisions:

Client/ Project Name & Location:
ALTERATIONS AND ADDITION
TO HONEYSUCKLE COURT
UNITS 13 & 14

WILEY CHRISTIAN
RETIREMENT COMMUNITY

99 E. MAIN STREET
WILEY MISSION, INC.
MARLTON, NJ

Drawing Title:
HONEYSUCKLE COURT
SCHEMATIC
EXTERIOR ELEVATION

Drawn By:
A.J.C.

Date:
1/16/26

Checked By:
J.G.M.

Scale:
AS NOTED

Issued to, For:
PLANNING BOARD
SUBMITTAL

Project No.: 82225

Drawing No.: 3.2

Rev. No.: 0