

- NOTES**
- TRACT KNOWN AS BLOCK 27.12, LOT 37 AS SHOWN ON THE OFFICIAL TAX MAP OF THE TOWNSHIP OF EVESHAM. TOTAL AREA IS 0.234 ACRES ±.
 - BLOCK AND LOT NUMBERS TAKEN FROM THE OFFICIAL TAX MAPS OF THE TOWNSHIP OF EVESHAM.
 - PLANIMETRIC & TOPOGRAPHIC FEATURES SHOWN BASED ON ACTUAL FIELD SURVEY BY TRI-STATE ENGINEERING & SURVEYING, P.C. IN NOVEMBER 2024.
 - THE BASIS OF BEARINGS OF THIS SURVEY IS BASED ON NORTH AMERICAN DATUM (NAD) 1983. THE REFERENCE MERIDIAN USED FOR BEARINGS ON THIS SURVEY WAS ESTABLISHED BY OBSERVED LOCAL GPS BENCHMARKS. THE PROPERTY IS THE SAME AS DESCRIBED IN THE VESTING DEED.
 - IT IS BEYOND THE SCOPE OF THIS SURVEY TO SET PROPERTY CORNERS.
 - SUBJECT TO EASEMENTS AND RESTRICTIONS OF RECORD.
 - SURVEYOR RESERVES THE RIGHT TO REVISE THIS SURVEY AT ANYTIME IF ADDITIONAL INFORMATION IS RECEIVED.
 - REFERENCES
 - a. DEEDS OF RECORD 13687 PG #4666


RECEIVED
MAY 23 2025

SURVEY OF PROPERTY
17 HERITAGE ROAD
BLOCK 27.12, LOT 37
EVESHAM TOWNSHIP
BURLINGTON COUNTY, NEW JERSEY

PROJECT No 24-199	NARCISI	DATE 12/19/24	SCALE 1"=20'
FIELD JM	DWN BY LR	CHECKED ADR	SHEET No 1 OF 1

TSE
TRI-STATE ENGINEERING & SURVEYING
TRISTATE ENGINEERING AND SURVEYING, P.C.
P.O. BOX 1304 BLACKWOOD, NJ 08012
OFFICE (856) 677-8742 FAX (856) 879-2024
www.tristatecivil.com


Anthony F. Dirosa
ANTHONY F. DIROSA
REGISTERED PROFESSIONAL ENGINEER & SURVEYOR LICENSE NO. 2408-42570
DATE 12/18/24

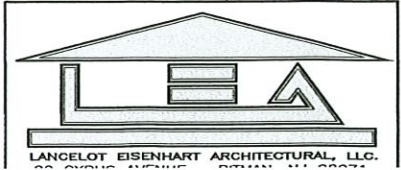

LANCLOT EISENHART, P.A.
NJ# 23044

PROJECT:
NARCISI RESIDENCE
17 HERITAGE RD.
EVESHAM TWP., NJ
DWG. TITLE:

1"=20'-0"
SCALE
05-16-2025
DATE OF ISSUE
VS-1

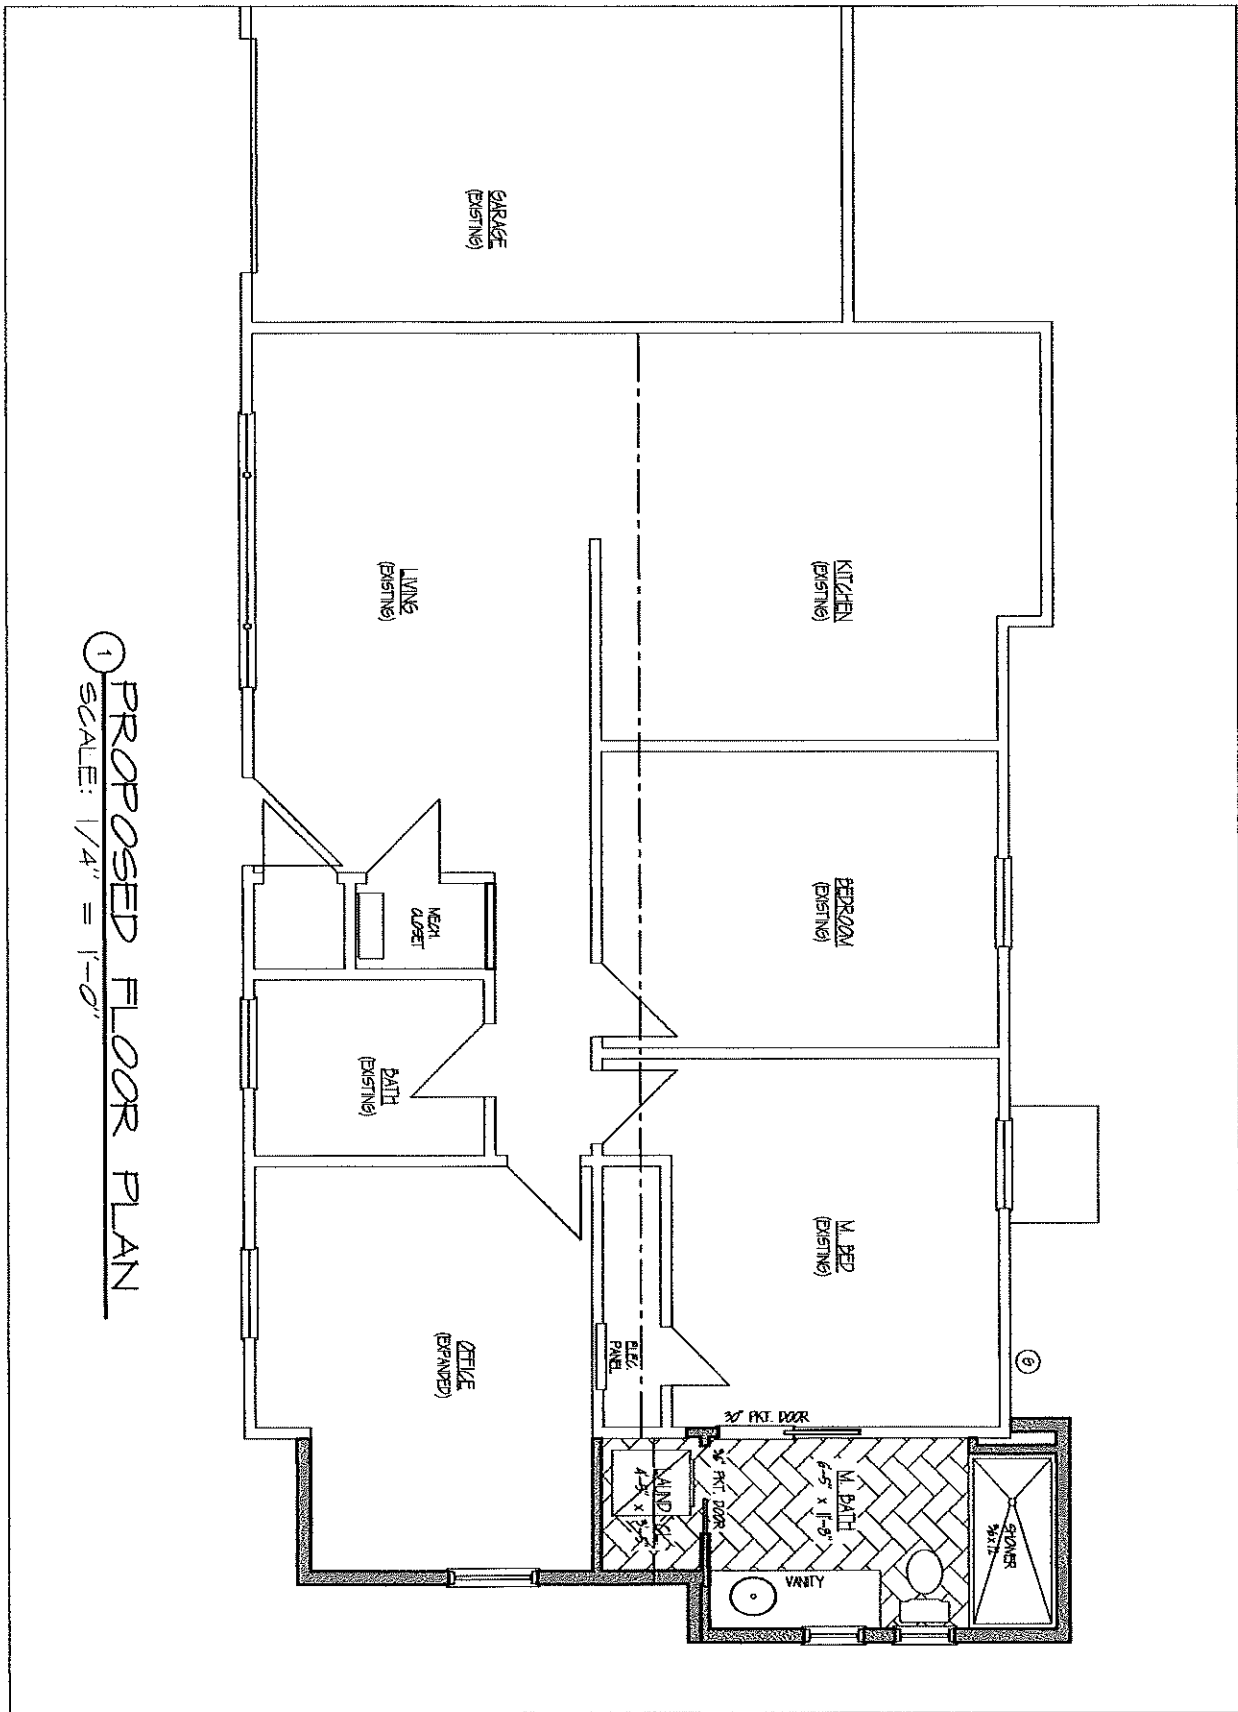

① PROPOSED FLOOR PLAN
 SCALE: 1/4" = 1'-0"

LANCELOT EISENHART ARCHITECTURAL, LLC.
 22 CYRUS AVENUE PITMAN, NJ 08071
 856.956.3751 Lonce@learchtctural.com

LANCELOT EISENHART, P.A.
 NJ REG. 218284
 CONTRACTOR SHALL CHECK &
 VERIFY ALL DIMENSIONS AND
 FIELD CONDITIONS PRIOR TO
 STARTING CONSTRUCTION.

PROJECT:
 NARCISI RESIDENCE
 17 HERITAGE RD.
 EVESHAM TWP., NJ

DWG TITLE:
 PROPOSED FLOORPLAN

AS-NOTED
 SCALE
 05-16-2025
 DATE OF ISSUE

VS-3

VS-4



AS-NOTED
SCALE
05-16-2025
DATE OF ISSUE

PROPOSED ELEVATIONS


PROJECT:
NARCISI RESIDENCE
17 HERITAGE RD.
EVESHAM TWP., NJ

DWG TITLE:
PROPOSED ELEVATIONS


PROJECT: NARCISI RESIDENCE, NJ
DATE: 05-16-2025
DRAWN BY: [REDACTED]
CHECKED BY: [REDACTED]
SCALE: AS NOTED
DATE OF ISSUE: 05-16-2025

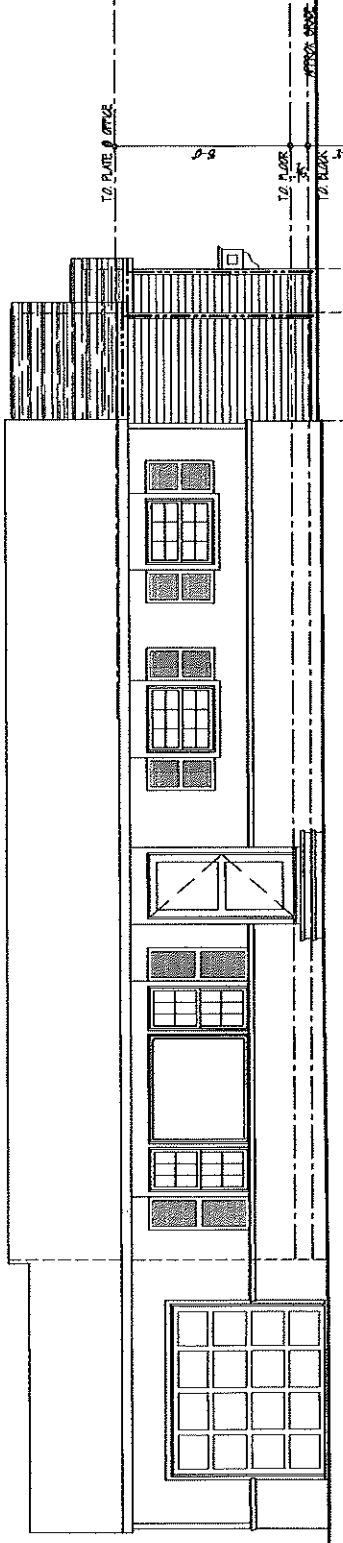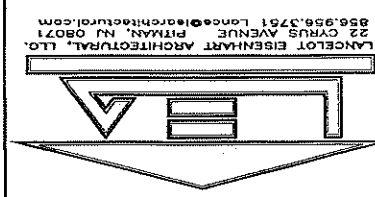

FRONT ELEVATION
SCALE: 3/16" = 1'-0"

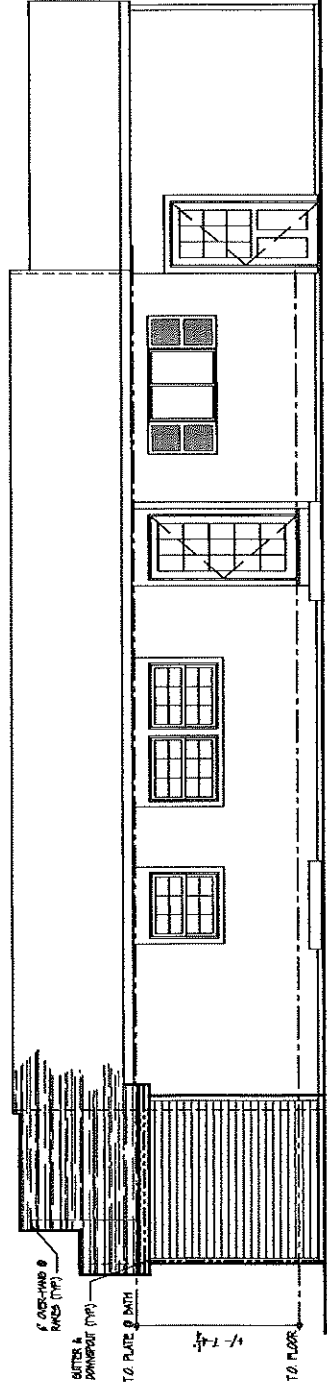

REAR ELEVATION
SCALE: 3/16" = 1'-0"

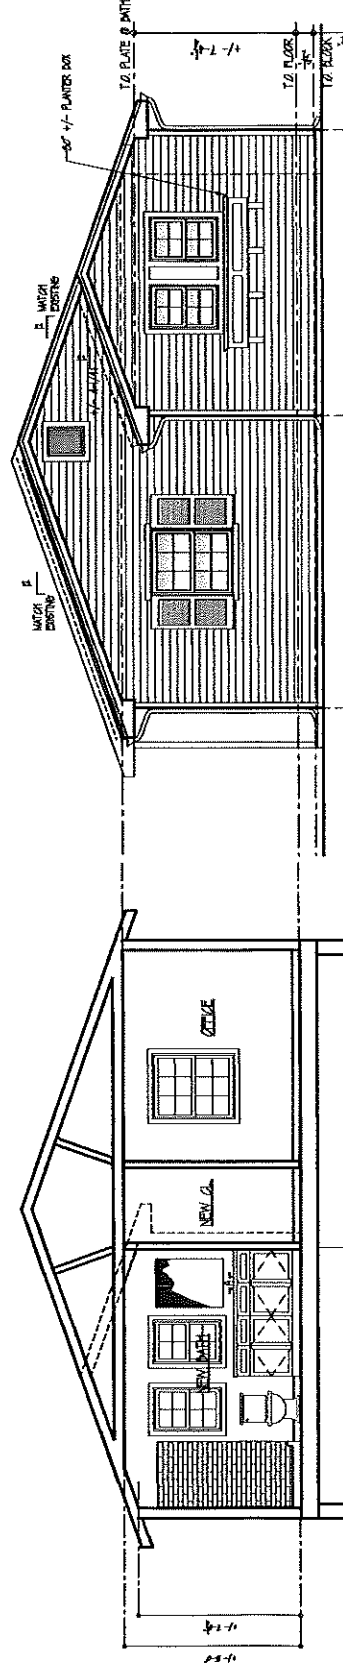

RIGHT ELEVATION
SCALE: 3/16" = 1'-0"

SECTION
SCALE: 3/16" = 1'-0"