

ALL DIMENSIONS MUST BE VERIFIED BY CONTRACTOR AND OWNER MUST BE NOTIFIED OF ANY DISCREPANCIES BEFORE PROCEEDING WITH THE WORK.

CLIENT:  
**ENLIGHTEN WELLNESS CANNABIS DISPENSARY**  
781 RTE 70 W  
MARLTON, NJ 08053

THE WORK:  
**PROPOSED DRIVE THRU**  
781 RTE 70 W  
MARLTON, NJ 08053

ALL DOCUMENTS PREPARED BY tk studio, llc ARE INSTRUMENTS OF SERVICE IN RESPECT TO THE PROJECT. THEY ARE NOT INTENDED OR REPRESENTED TO BE SUITABLE FOR REUSE BY OWNER OR OTHERS OR EXTENSIONS OF THE PROJECT OR ANY OTHER PROJECT. ANY REUSE WITHOUT WRITTEN PERMISSION BY tk studio, llc FOR THE SPECIFIC PURPOSE INTENDED WILL BE AT THE OWNERS SOLE RISK AND WITHOUT LIABILITY OR LEGAL EXPOSURE TO tk studio, llc AND OWNER SHALL INDEMNIFY AND HOLD HARMLESS tk studio, llc FROM CLAIMS, DAMAGES, LOSSES AND EXPENSES ARISING OUT OF OR RESULTING THEREFROM.


REVISIONS		
NO.	DESCRIPTION	DATE
01	REVISIONS	02.04.25

SHEET TITLE:


**PROPOSED DRIVE THRU**

JOB NO: 1769-07  
DESIGNED BY: TCP  
DATE: 02.04.25  
DRAWN BY: MG  
SCALE: AS SHOWN  
CHECKED BY: TCP

DRAWING NUMBER:

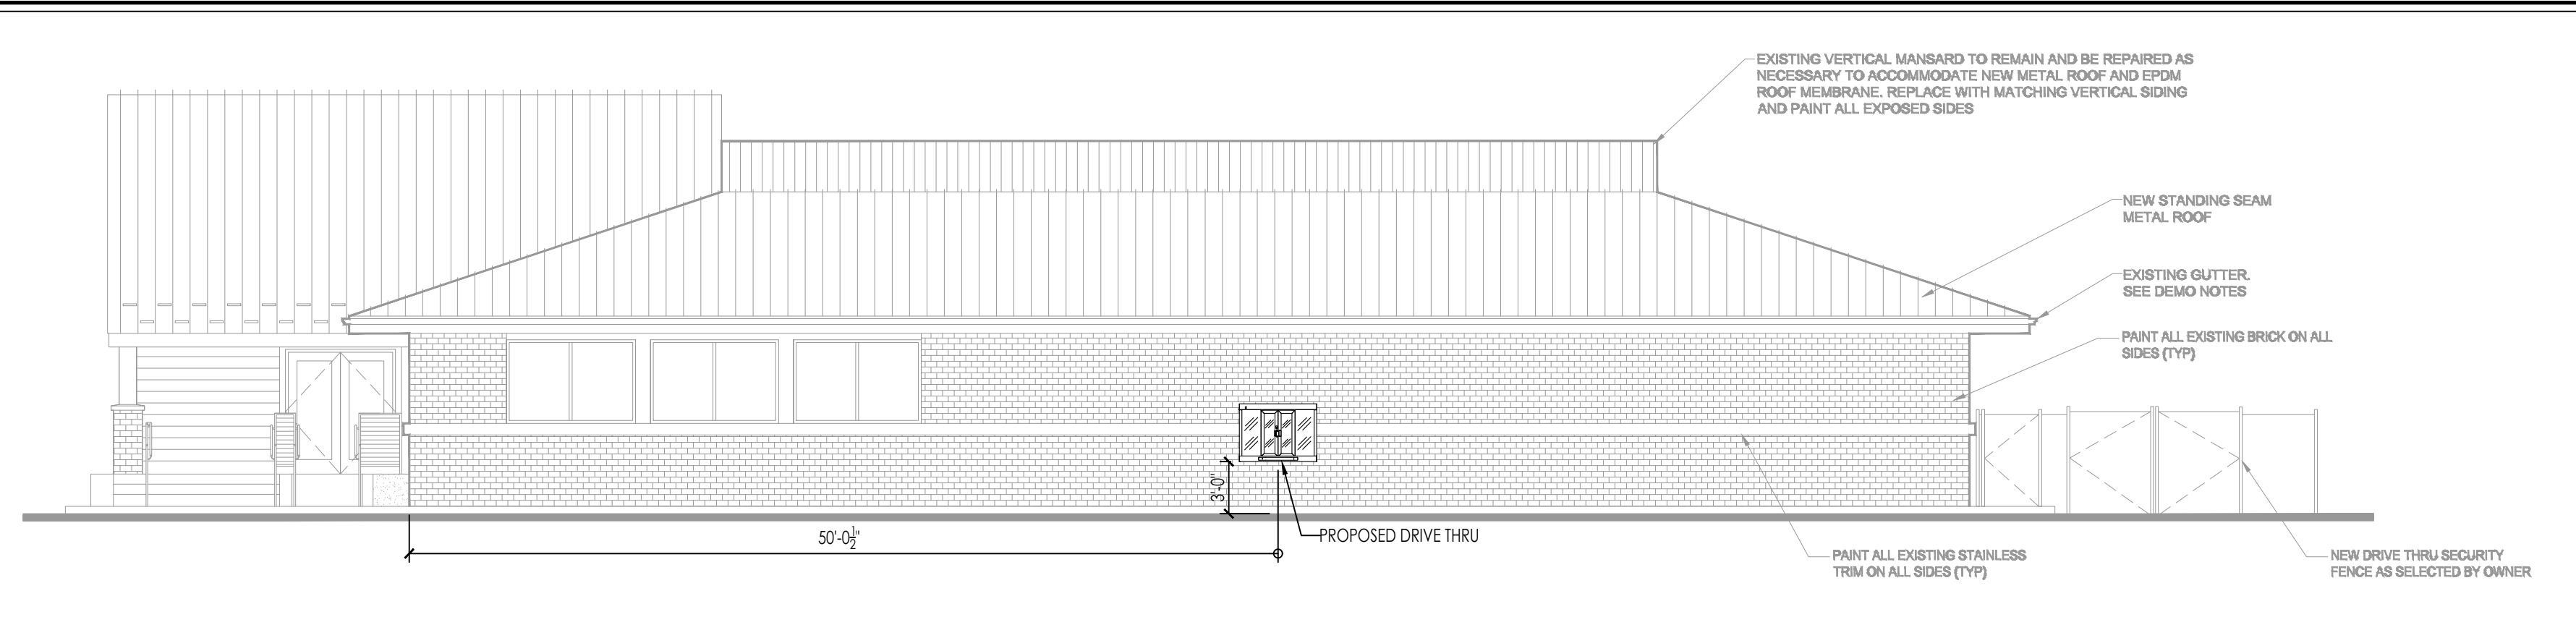

**2 RIGHT SIDE ELEVATION**  
1/8" = 1'-0"

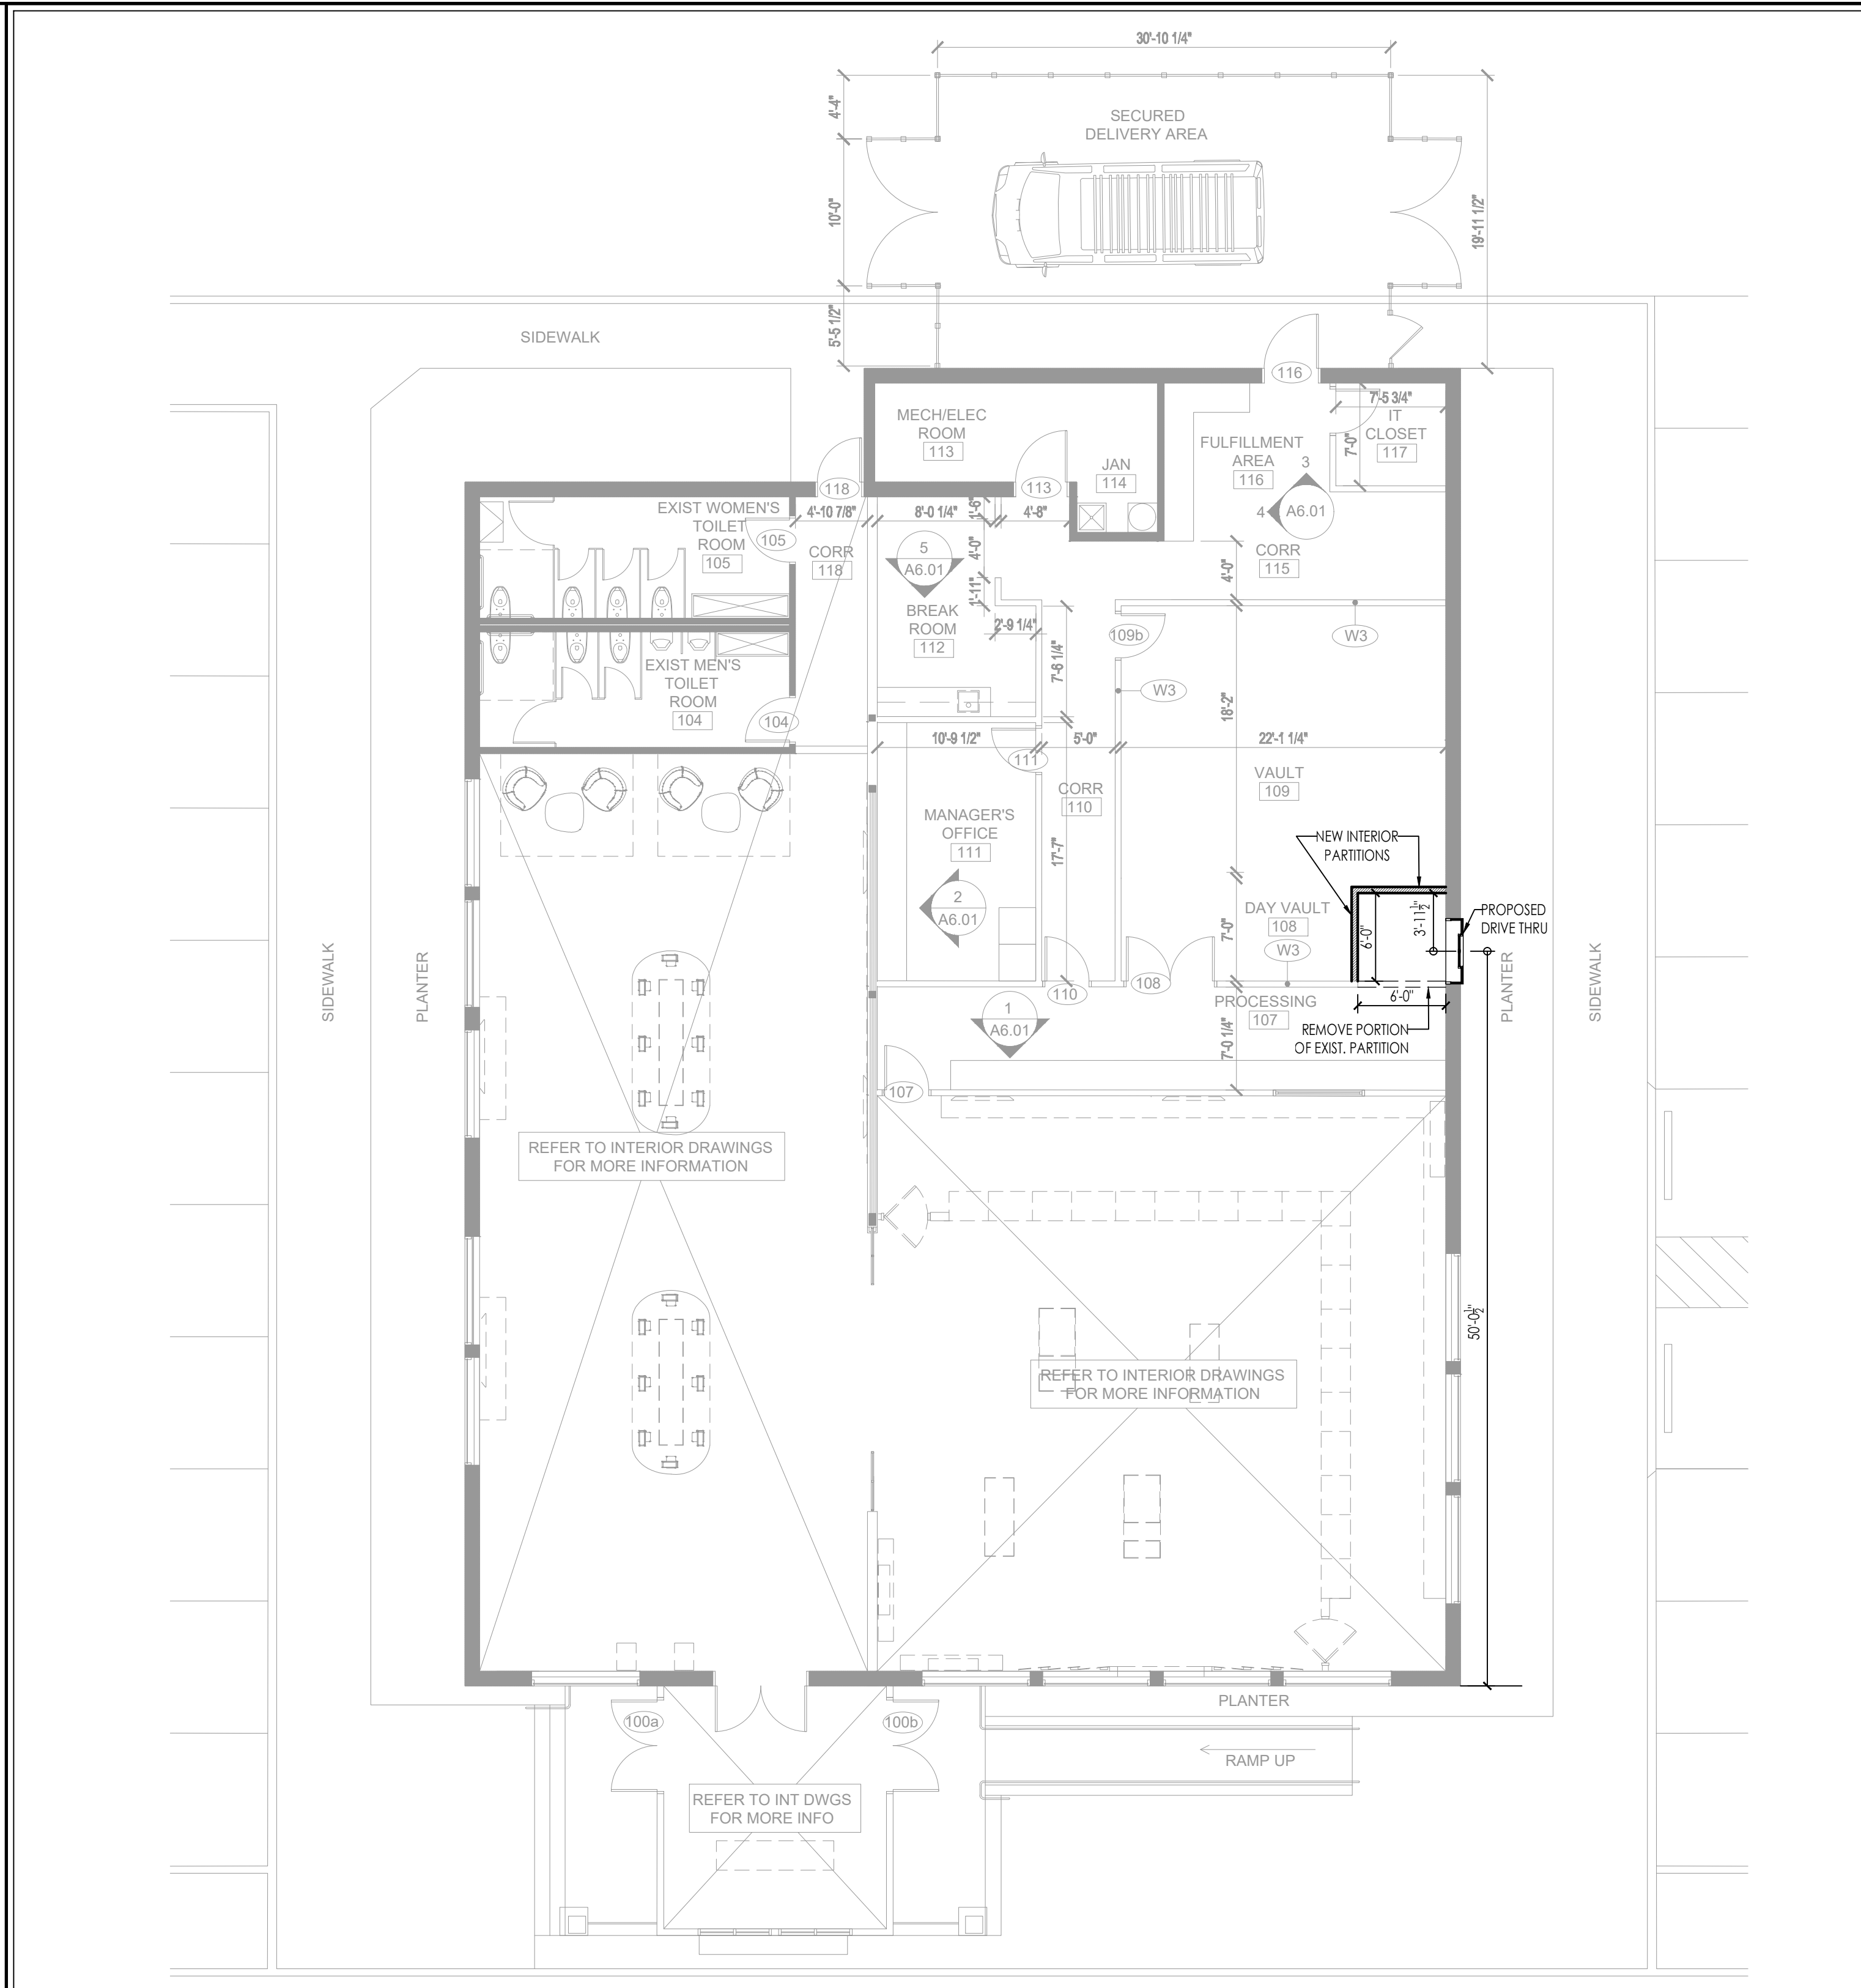

**1 FLOOR PLAN**  
1/8" = 1'-0"