


BLDG CROSS SECTION

ADDITION

1. A 2

1/2" SCALE

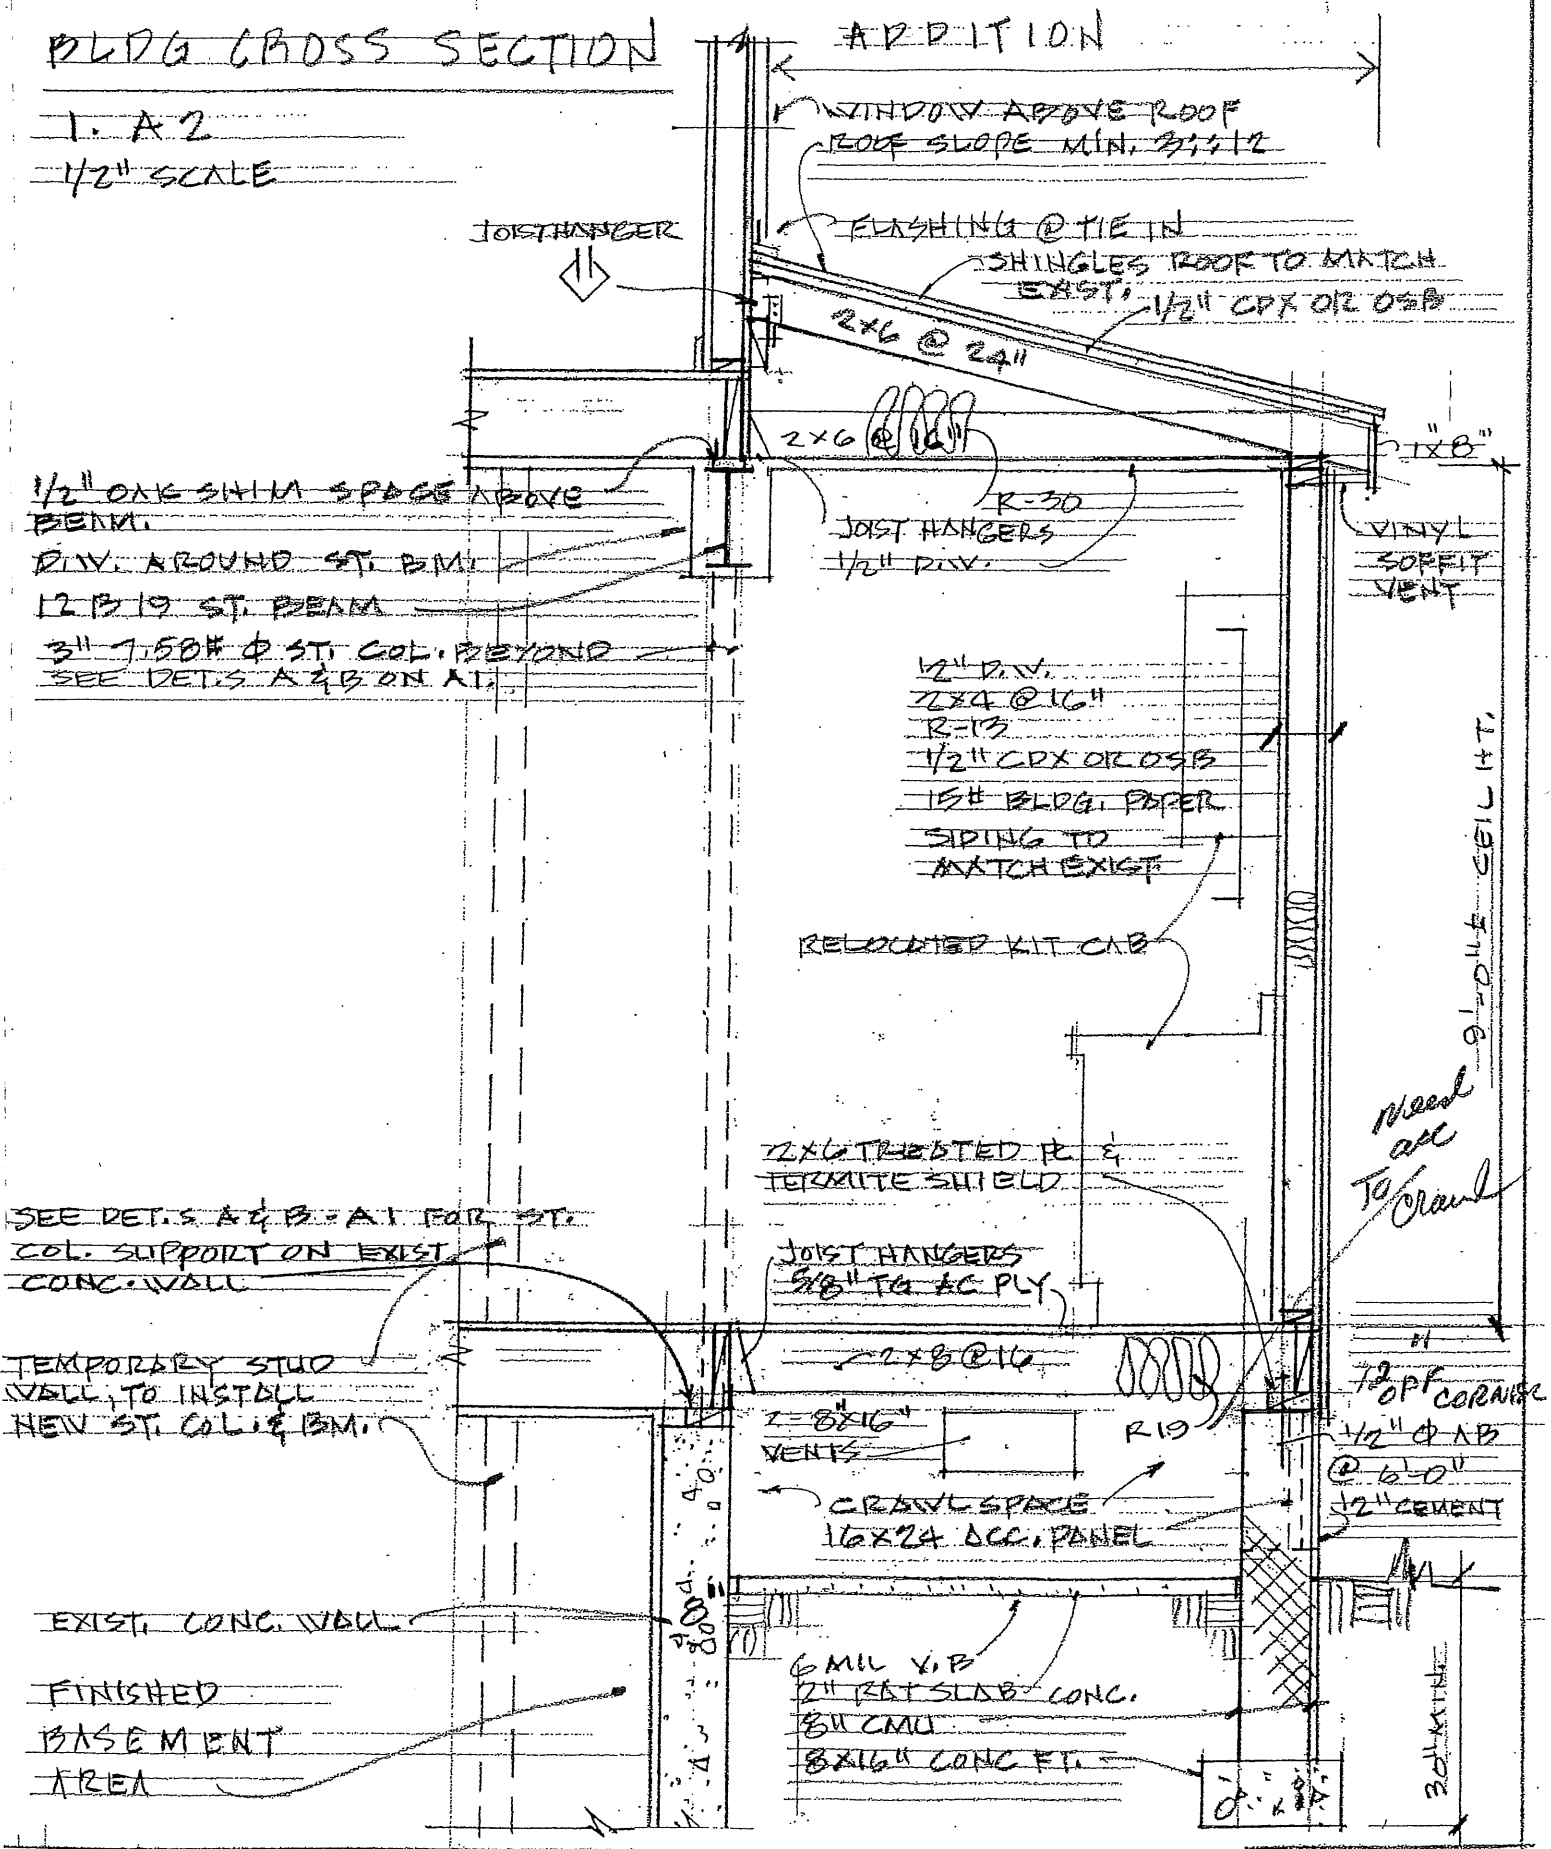

JOIST HANGER

WINDOW ABOVE ROOF
ROOF SLOPE MIN. 3/4:12

FLASHING @ TIE IN
SHINGLES ROOF TO MATCH
EAST, 1/2" CPX OR OSB

2x6 @ 24"

2x6 @ 16"

1"x8"

1/2" OAK SHIM SPACE ABOVE
BEAM.

DIV. AROUND ST. BEAM

12 B 19 ST. BEAM

3" 7.50# ϕ ST. COL. BEYOND
SEE DETS. A 2 & B ON A1

R-30
JOIST HANGERS
1/2" DIV.

VINYL
SOFFIT
VENT

1/2" DIV.
2x4 @ 16"
R-13
1/2" CPX OR OSB
15# BLDG. PAPER
SPRING TO
MATCH EXIST.

RELOCATED KIT CAB

Need
all
the
way
to
ceiling
height.

SEE DETS. A 2 & B ON A1 FOR ST.
COL. SUPPORT ON EXIST.
CONC. WALL

2x6 TREATED P &
TERMITE SHIELD

JOIST HANGERS
5/8" TG AC PLY

TEMPORARY STUD
WALL, TO INSTALL
NEW ST. COL. & BM.

2x8 @ 16"

7/8" OFF CORNER
1/2" ϕ AB
@ 6'-0"
1/2" CEMENT

2" ϕ 16"
VENTS
R-19
CRAWL SPACE
16x24 OCC. PANEL

EXIST. CONC. WALL

FINISHED
BASEMENT
AREA

6 MIL V.B.
2" REB SLAB CONC.
8" CMU
8x16" CONC FT.

30" MIN.

THE PURPOSE OF THIS SKETCH IS ONLY FOR EXAMPLE PURPOSES. IT INDICATES THE INFORMATION THIS DEPARTMENT NEEDS FROM YOU IN ORDER TO PROCESS YOUR APPLICATION FOR A PERMIT. A COPY OF THIS EXAMPLE WILL NOT BE ACCEPTED AS A SUBSTITUTE FOR YOUR REQUIRED PLANS/SKETCHES.