
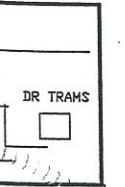
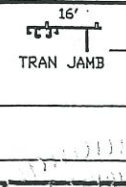
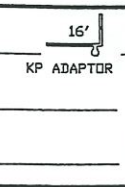
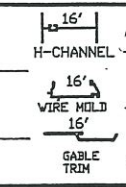
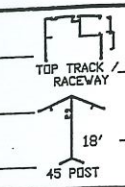
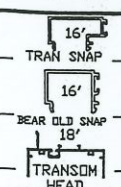
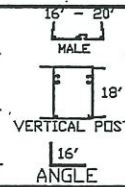


F 16' - 20'

TH 18'9

GT 16'

FILL 41 3/4 X 165'

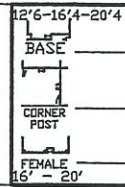

FILL PANEL

DOOR (S)

6' SLIDER: _____

5' SLIDER: _____

3' SWING: _____

DOOR TRANSOM: _____

6" TRANSOM: _____

10" TRANSOM: _____

CUSTOM READY: _____

DOOR FILL:

DOOR MALE/FEMALE: _____


FEMALE

MALE

KP ADAPTOR

INSTALLER'S LAYOUT

UP TO FOUR UNITS												
WALLS	1	2	3	4	5	6	7	TOTAL WALL LENGTH	TOTAL DIFF			
WALL 1	2 55.000	2 0.000	37.500	2 0.000	55.000	4 0.000	0.000	0.000	156.500	162.000	5.500	2.750
WALL 2	4 71.375	2 0.000	55.000	4 0.000	0.000	0.000	0.000	0.000	136.375	144.000	7.625	3.813
WALL 3	4 42.000	4 7.750	42.000	4 7.750	42.000	4 7.750	0.000	0.000	144.250	180.000	35.750	17,875

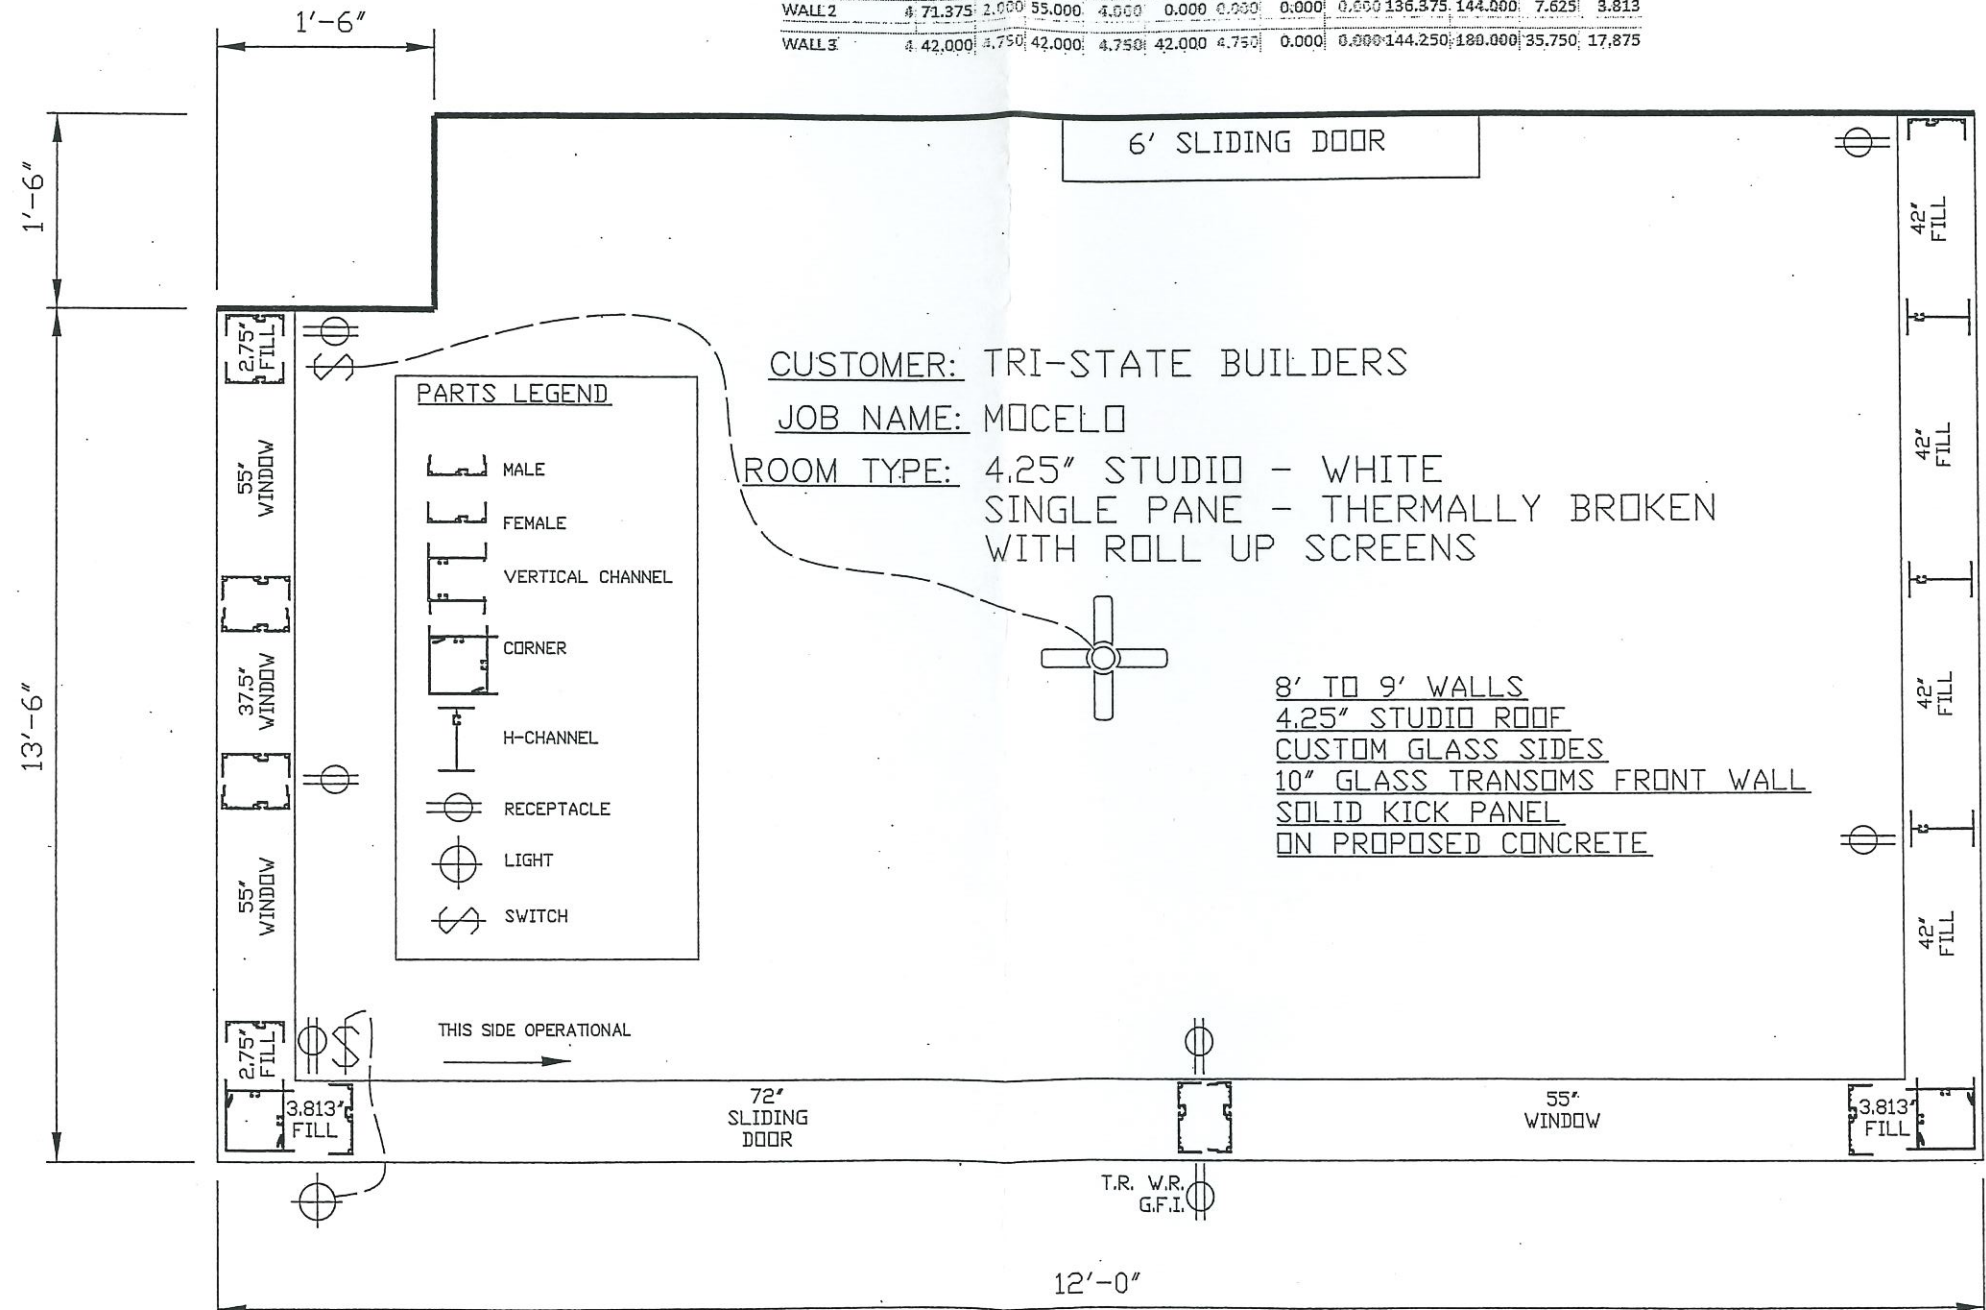

ROOF PANELS
3' 4.25' 6'

3' 4.25' 6'SPLIT

3' 4.25'

3' 4.25' 6'(25')

RF SPIKES/WASHER: _____

TEK SCREWS: _____

ROOF HEADER

ROOF GUTTER

FACIA-DRIP EDGE

Gutter corners _____

TRACK/HEADER LAG BOLTS: _____

DOWNSPOUT: 3# elbows 2 straps 1 drop

ROOF TOUCH UP PAINT _____




14'4" - 16'4" -20'4"

14'4" - 16'4" -20'4"

14'4" - 16'4" -20'4"

RECEIVED
DEC 02 2024
224-26

ELEVATION

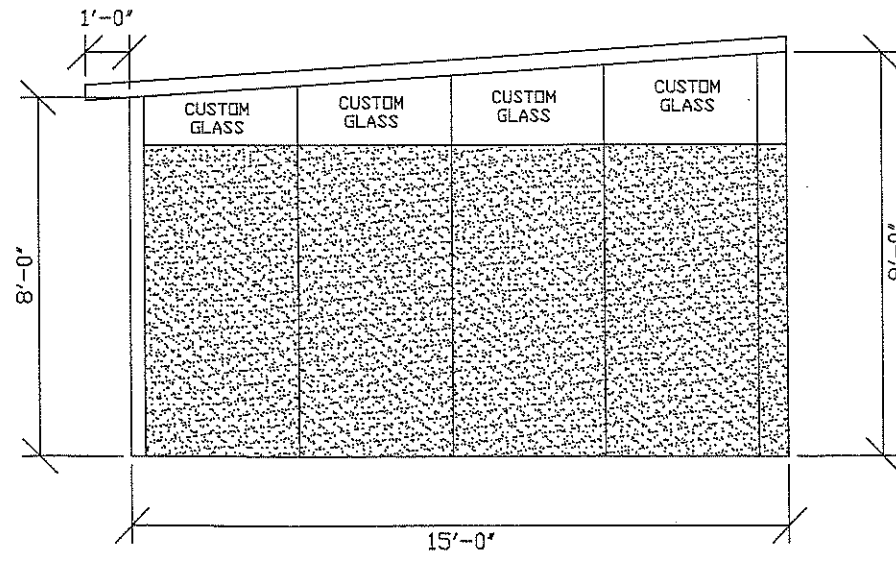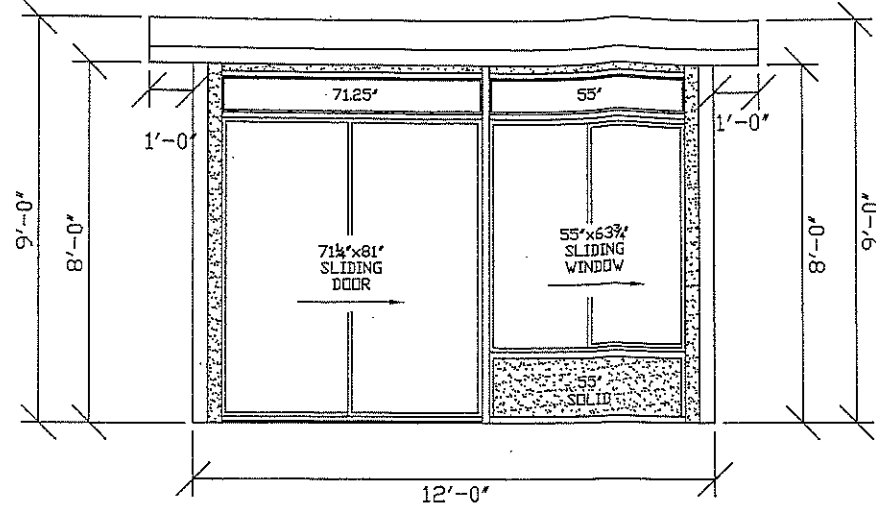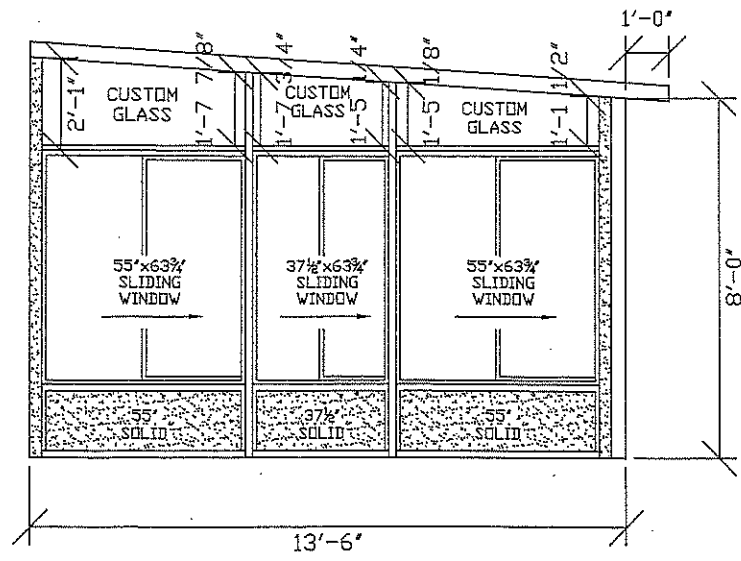

CLIENT: MOCELO
425 BARTON RUN BLVD
MARLTON NJ 08053

JAMES A. CLANCY
CONSULTING ENGINEER
601 ASBURY AVENUE
NATIONAL PARK, NJ 08063

Fax: 856-853-7381
Phone: 856-853-7306

TRI-STATE BUILDING SPECIALTIES
845 TOWBIN AVE
LAKEWOOD, NJ 08701

JAMES A. CLANCY

Professional Engineer & Land Surveyor
Professional Planner
NJ LIC# 33998
NJ LIC# 04200

AB