


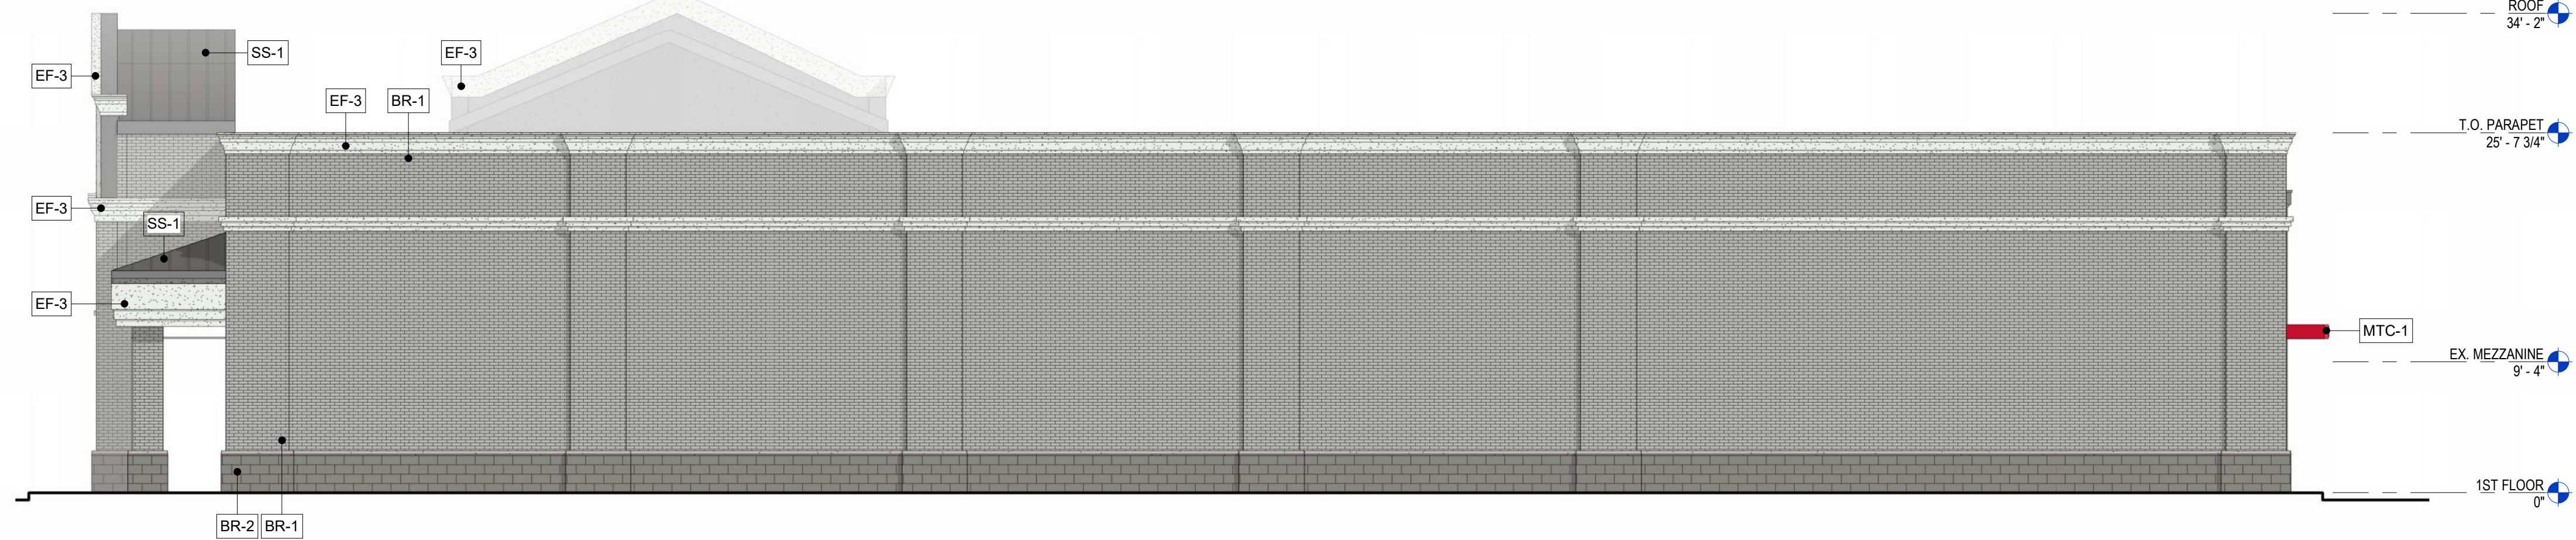


4 SOUTH ELEVATION
1/8" = 1'-0"



3 EAST ELEVATION
1/8" = 1'-0"



2 NORTH ELEVATION
1/8" = 1'-0"

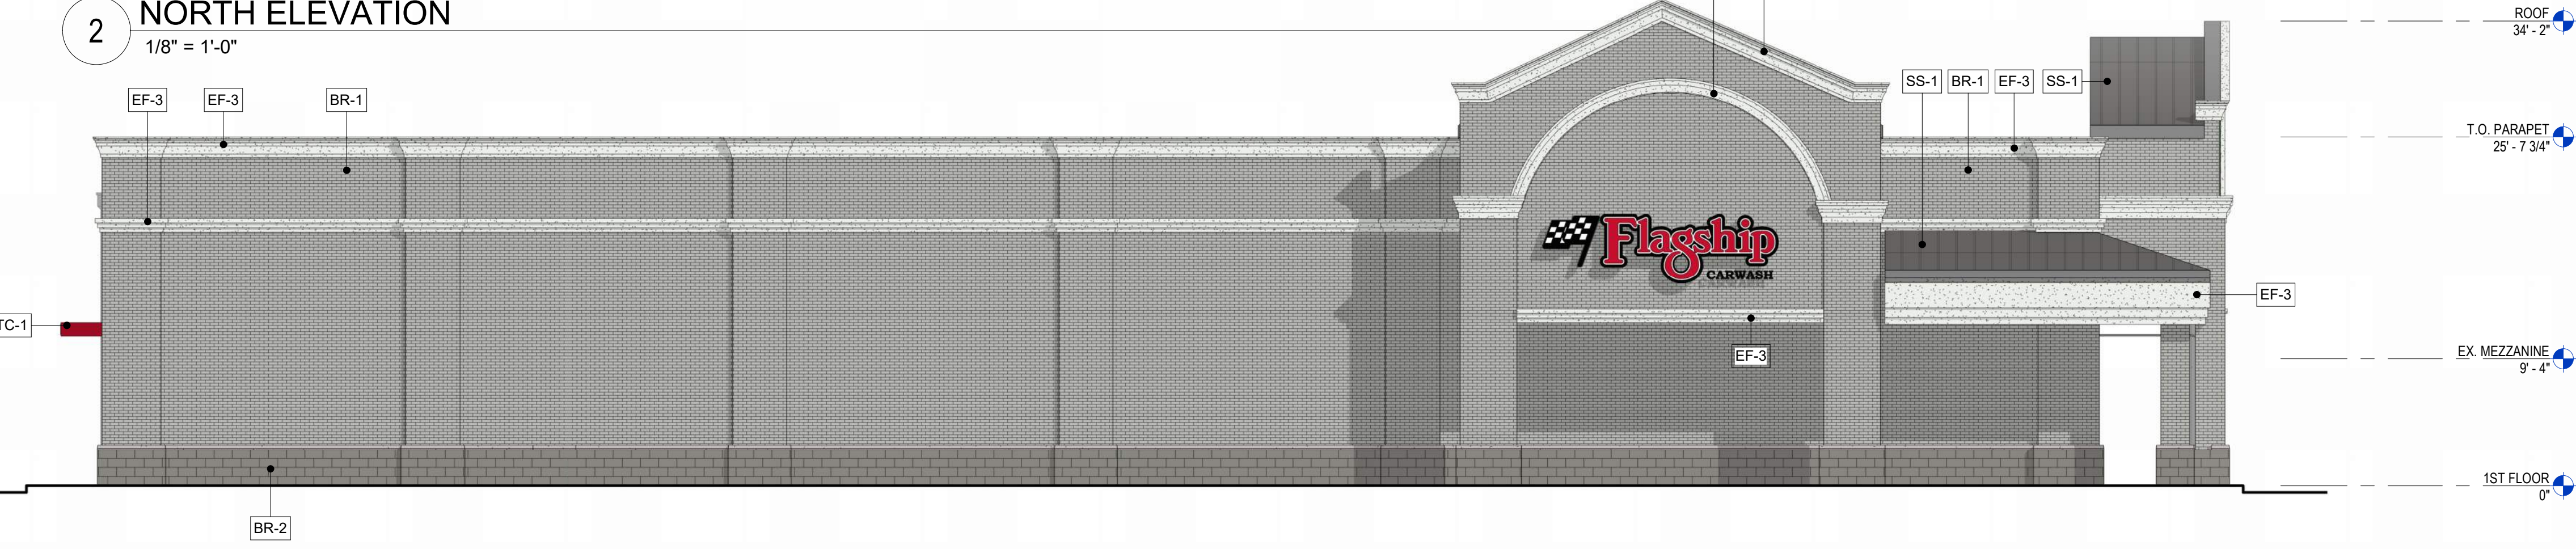

1 WEST ELEVATION
1/8" = 1'-0"

EXTERIOR FINISHES	
<p>EF-1</p> <p>MATERIAL: EXISTING EIFS COLOR: BENJAMIN MORE AF-710 SECRET</p>	<p>EF-2</p> <p>MATERIAL: EXISTING EIFS COLOR: BENJAMIN MORE AF-690 METROPOLITAN</p>
<p>EF-3</p> <p>MATERIAL: EXISTING EIFS COLOR: BENJAMIN MORE AF-5 FROSTINE</p>	<p>EF-4</p> <p>MATERIAL: EIFS COLOR: MATCH FLAGSHIP RED</p>
<p>BR-1</p> <p>MATERIAL: MASONRY - EXISTING MANUF: EXISTING TO REMAIN COLOR: BENJAMIN MORE AF-690 METROPOLITAN</p>	<p>MTC-1</p> <p>MATERIAL: PRE-FAB ALUM. CANOPY MANUF: TBD COLOR: MATCH FLAGSHIP RED</p>
<p>BR-2</p> <p>MATERIAL: MASONRY - EXISTING MANUF: EXISTING TO REMAIN COLOR: BENJAMIN MORE AF-710 SECRET</p>	<p>AL-1</p> <p>MATERIAL: ALUM. STOREFRONT MANUF: TBD COLOR: CLEAR ANODIZED</p>
<p>SS-1</p> <p>MATERIAL: STANDING SEAM METAL ROOF MANUF: EXISTING TO REMAIN COLOR: CHARCOAL GRAY</p>	<p>OHD</p> <p>MATERIAL: SECTIONAL OVERHEAD DOOR MANUF: BAYWATCH COLOR: CLEAR ANODIZED ALUM. DOOR FRAME TRANSPARENT POLYCARBONATE PANEL</p>
<p>PT-1</p> <p>MATERIAL: EXTERIOR PAINT MANUF: BENJAMIN MOORE MODEL: PAINT TO MATCH COLOR: MP-1 CHARCOLE GRAY</p>	