




DEPRESSED CONCRETE CURB
SCALE: N.T.S.

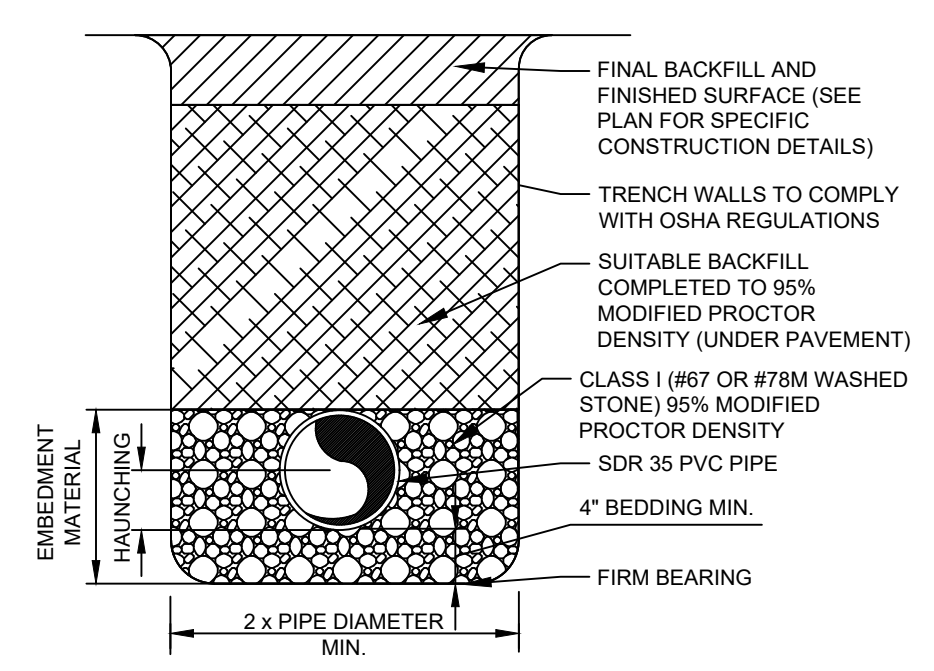


PVC PIPE TRENCH DETAIL
SCALE: N.T.S.

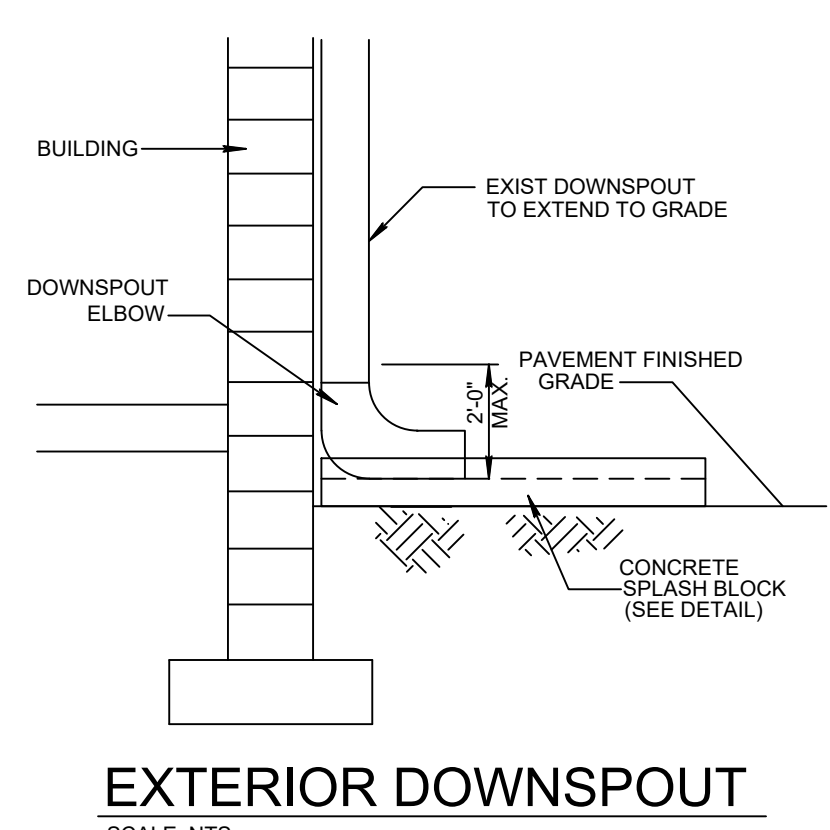


EXTERIOR DOWNSPOUT
SCALE: N.T.S.

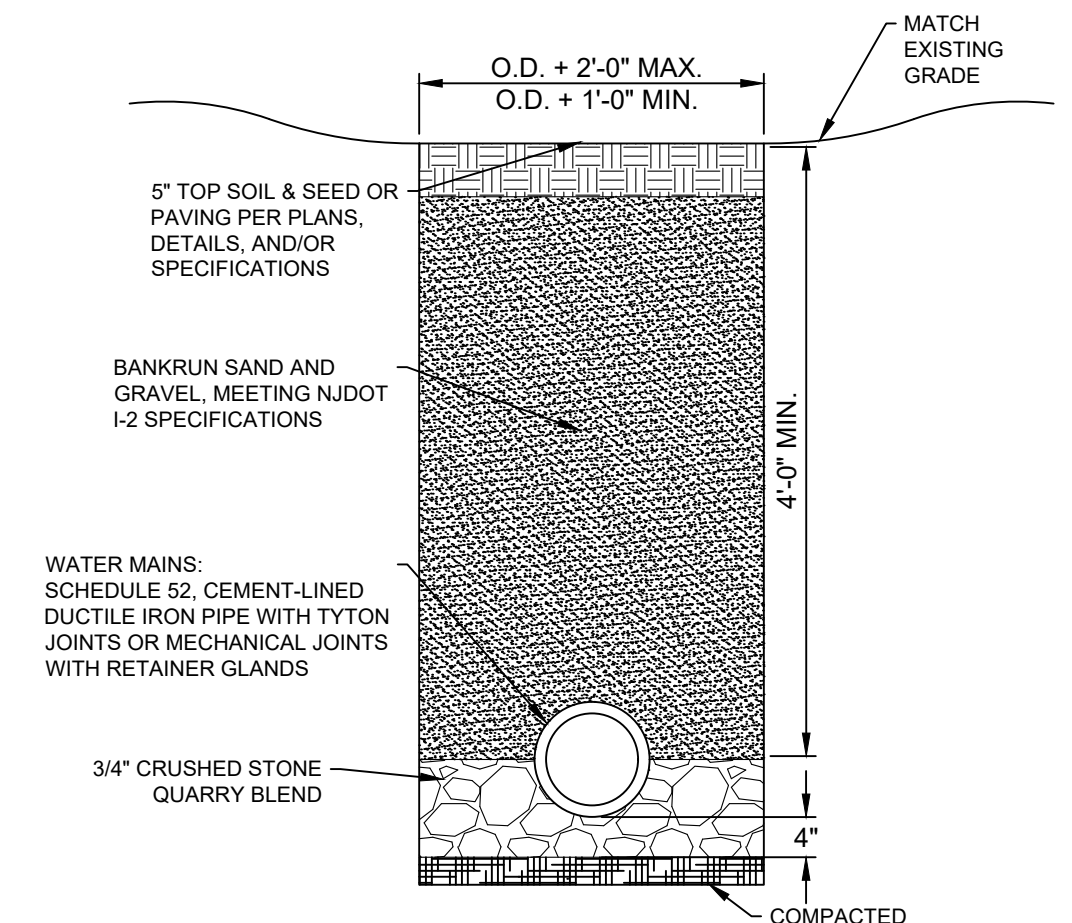


WATER TRENCH DETAIL
SCALE: N.T.S.

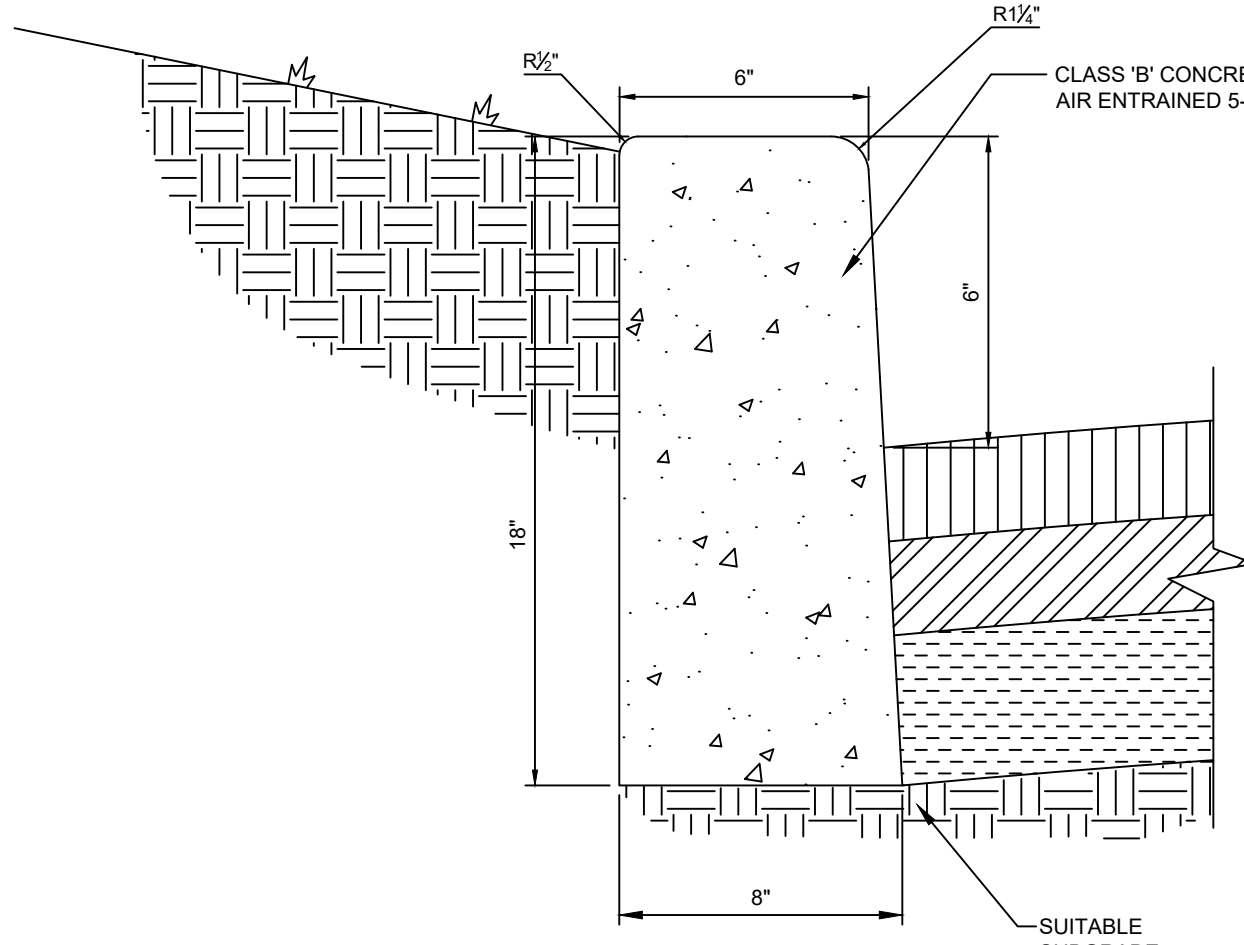


CONCRETE VERTICAL CURB
NOT TO SCALE

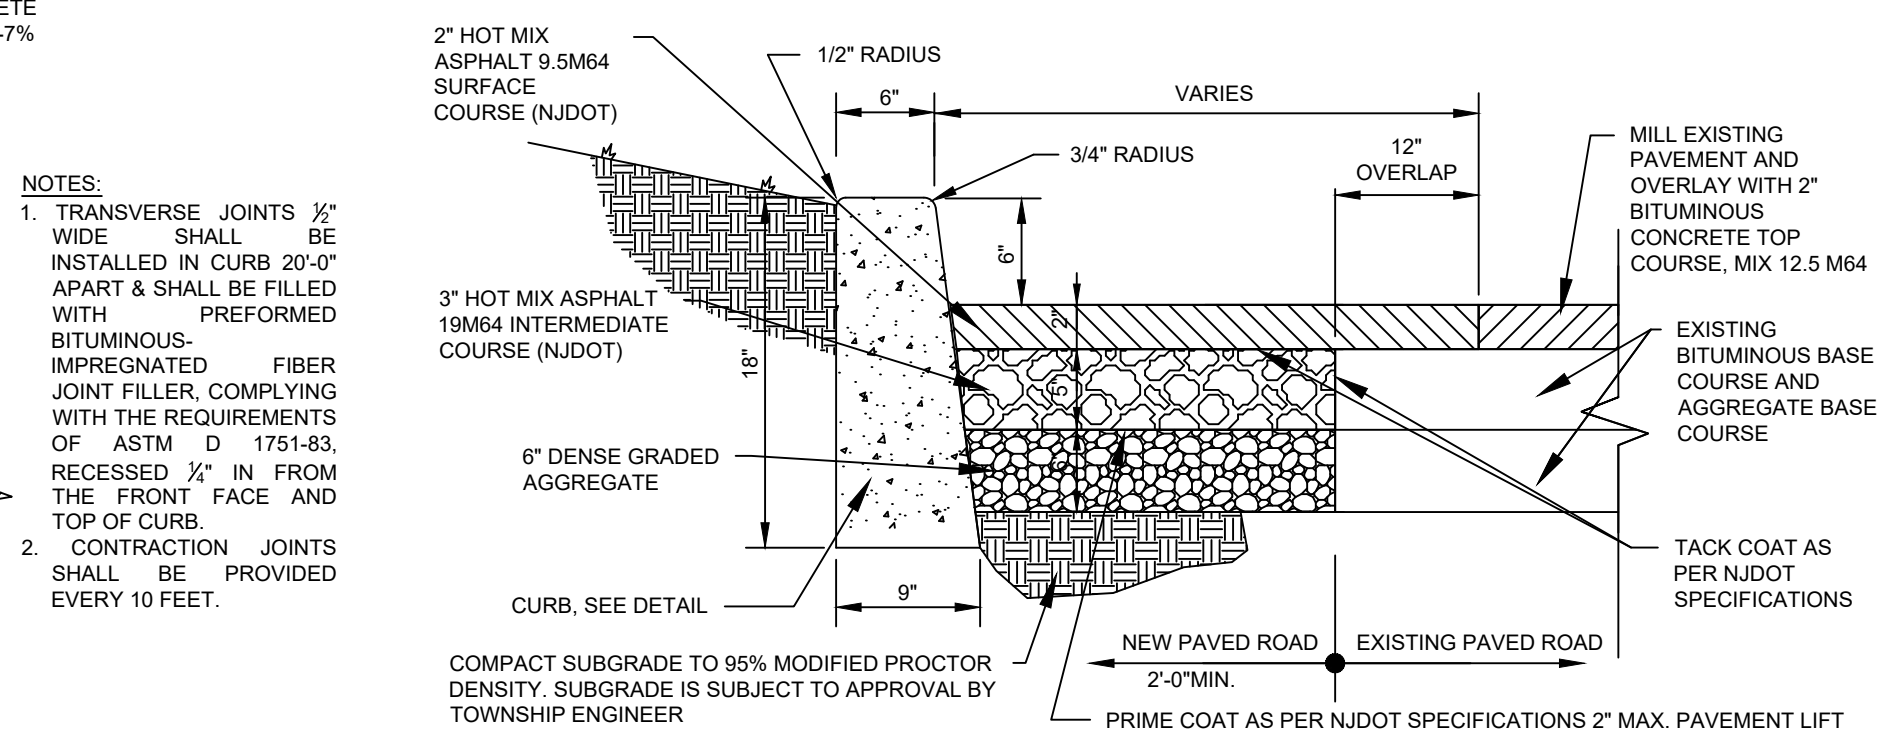


MILL & OVERLAY PAVEMENT DETAIL
NOT TO SCALE

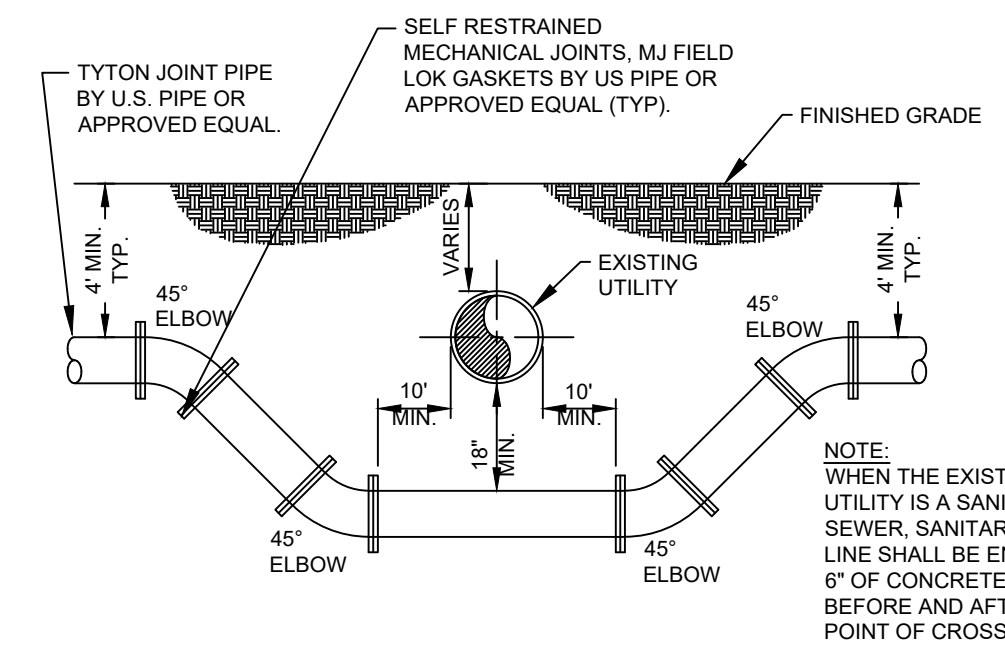


UTILITY CROSSING DETAIL
SCALE: N.T.S.

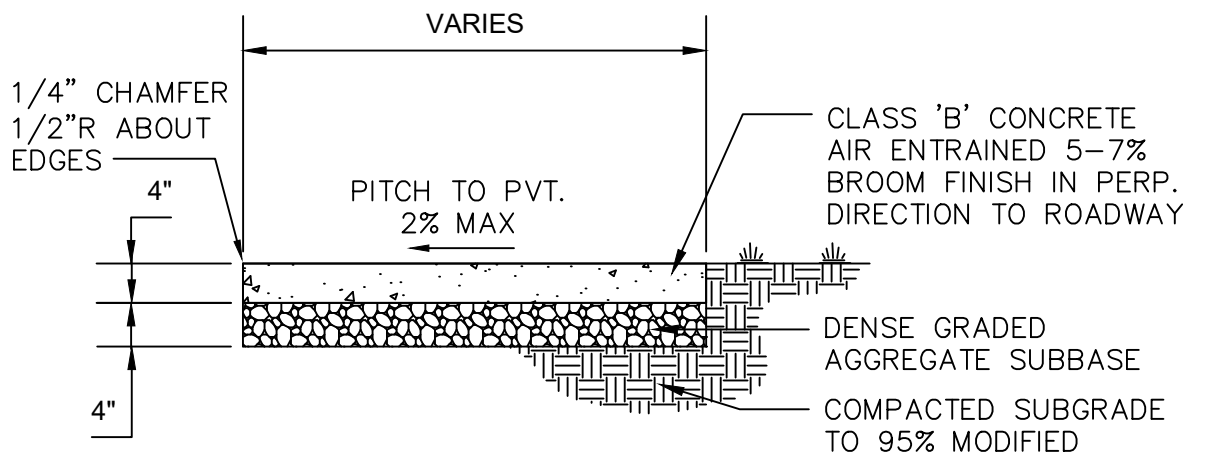

SIDEWALK SECTION
N.T.S.

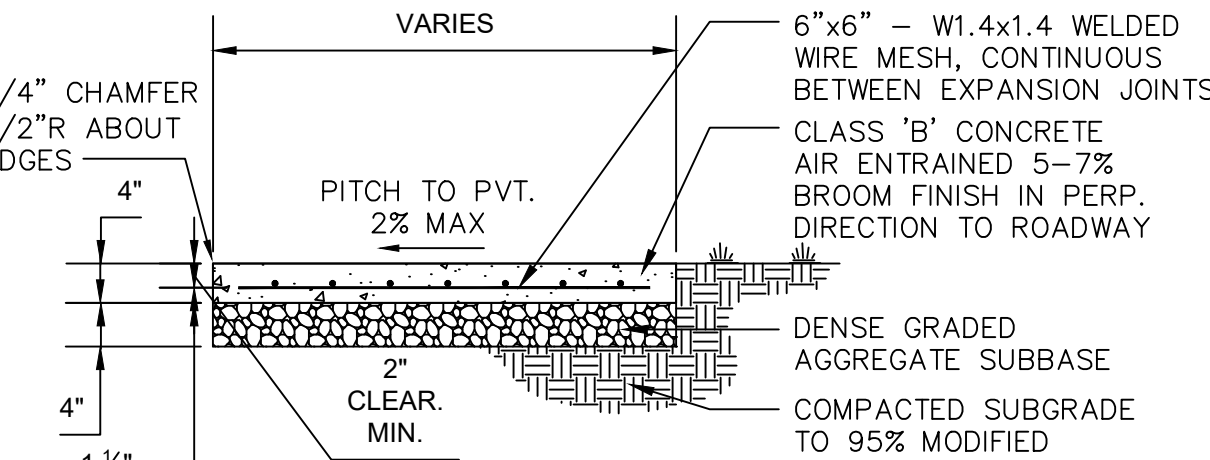


DRIVEWAY SECTION
N.T.S.

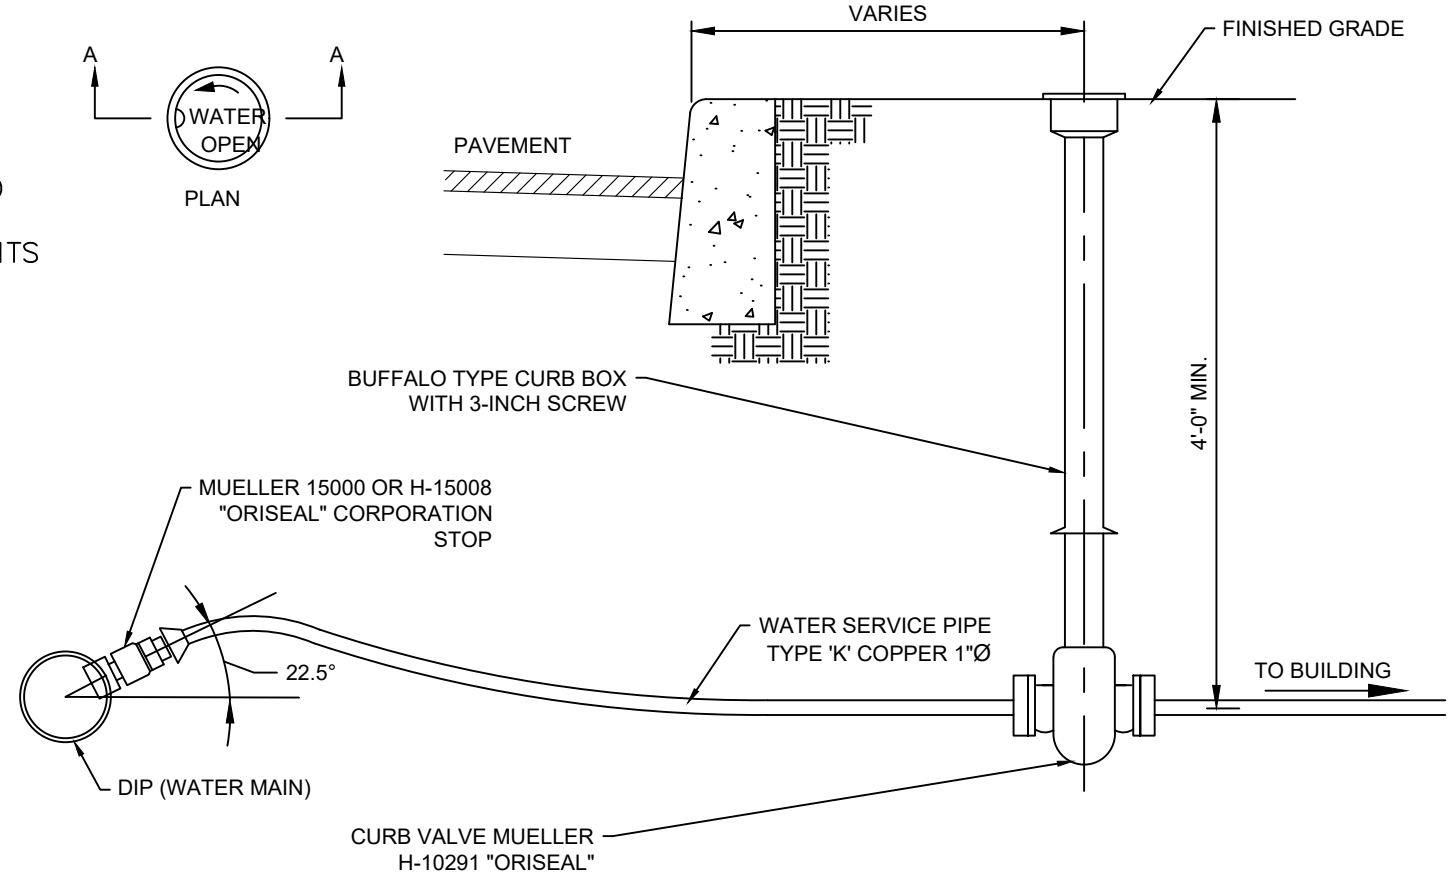

NOTE FOR WATER METERS:
WATER METERS SHALL BE PER THE WATER COMPANY STANDARDS.

WATER SERVICE CONNECTION
SCALE: N.T.S.

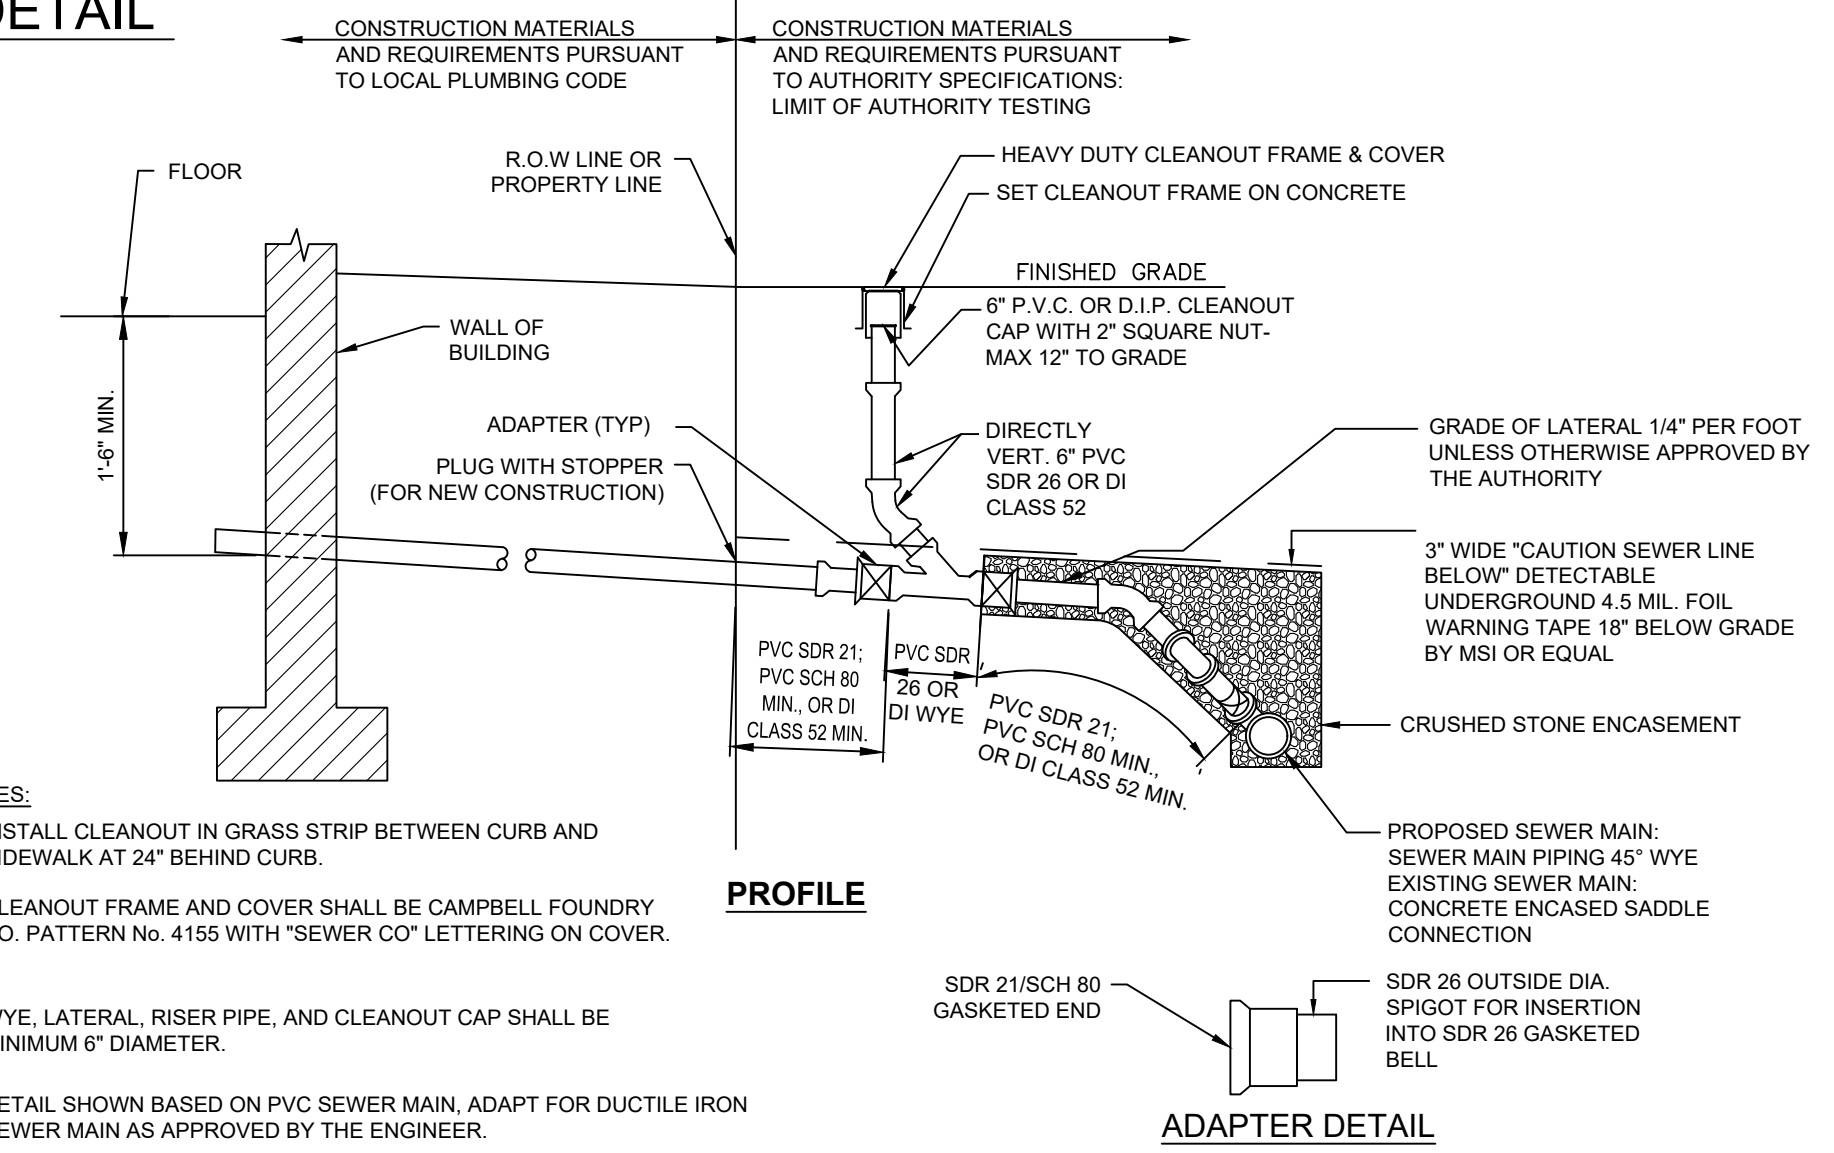


PROFILE


ADAPTER DETAIL

- NOTES:**
- INSTALL CLEANOUT IN GRASS STRIP BETWEEN CURB AND SIDEWALK AT 24\"/>
 - CLEANOUT FRAME AND COVER SHALL BE CAMPBELL FOUNDRY CO. PATTERN NO. 4155 WITH 'SEWER CO' LETTERING ON COVER.
 - WYE, LATERAL, RISER PIPE, AND CLEANOUT CAP SHALL BE MINIMUM 6\"/>
 - DETAIL SHOWN BASED ON PVC SEWER MAIN. ADAPT FOR DUCTILE IRON SEWER MAIN AS APPROVED BY THE ENGINEER.
 - PROVIDE MIN. 30\"/>
 - ALL LATERAL PIPING SHALL BE INSTALLED ON A 6\"/>


BUILDING SEWER LATERAL CONNECTION
SCALE: N.T.S.

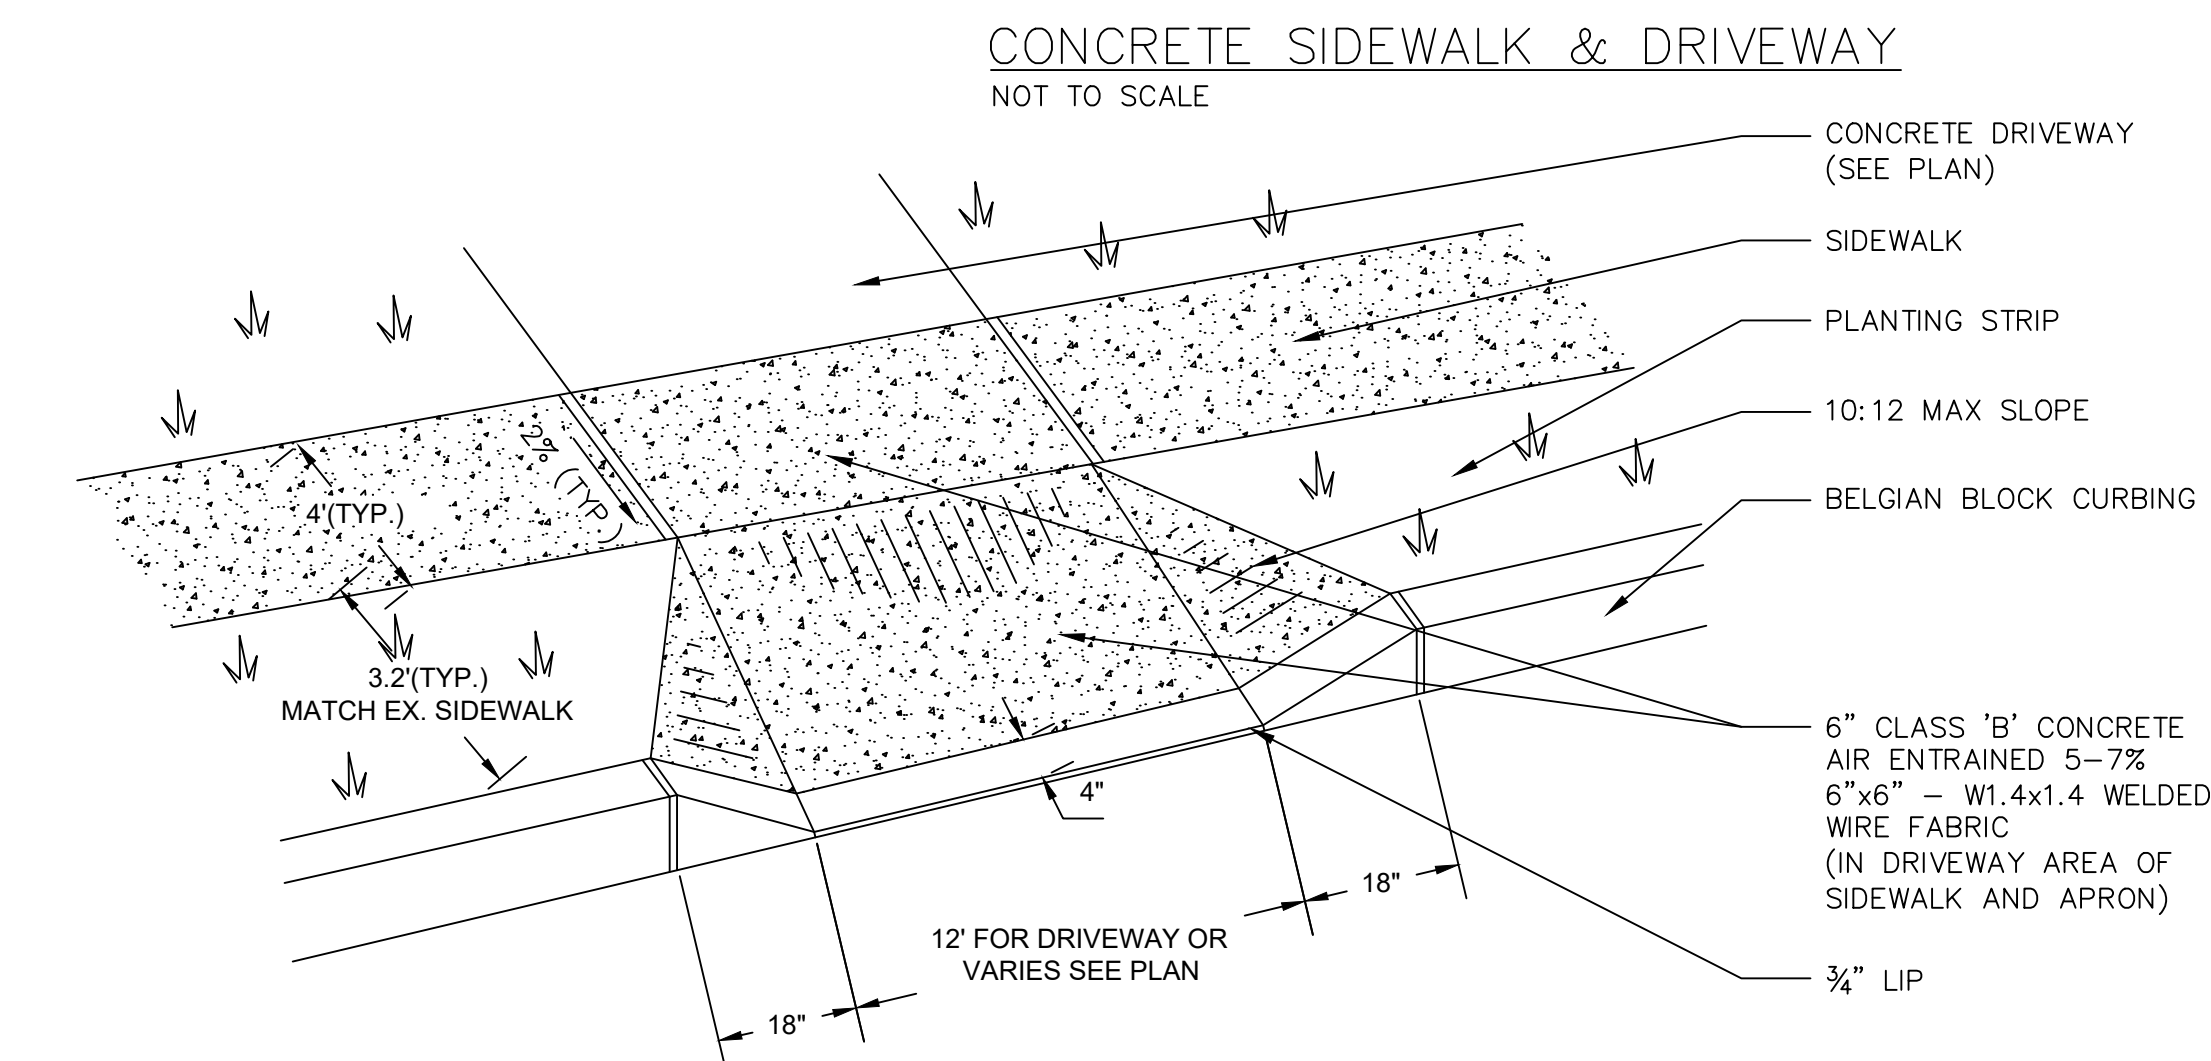


TYPICAL CONCRETE DRIVEWAY APRON WITH SIDEWALK
NOT TO SCALE

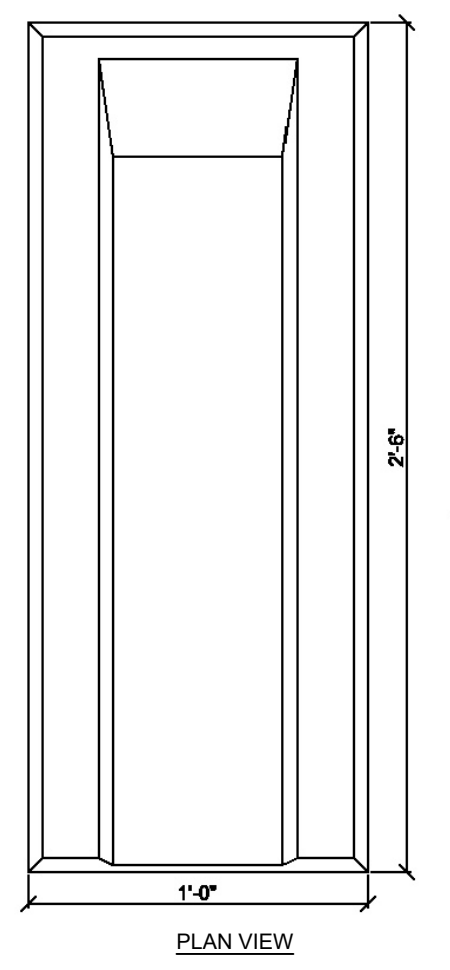

CONCRETE SPLASH BLOCK DETAIL
SCALE: N.T.S.

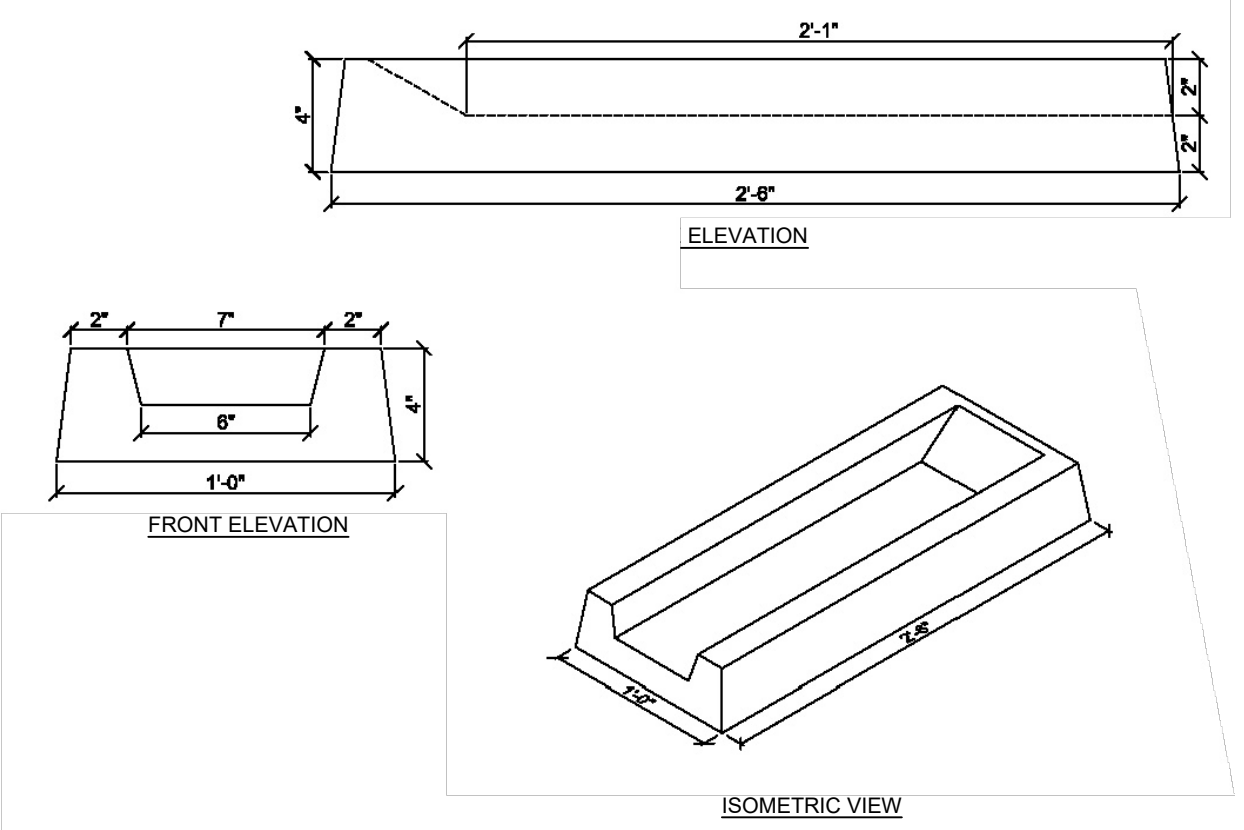

CONCRETE SPLASH BLOCK DETAIL
SCALE: N.T.S.

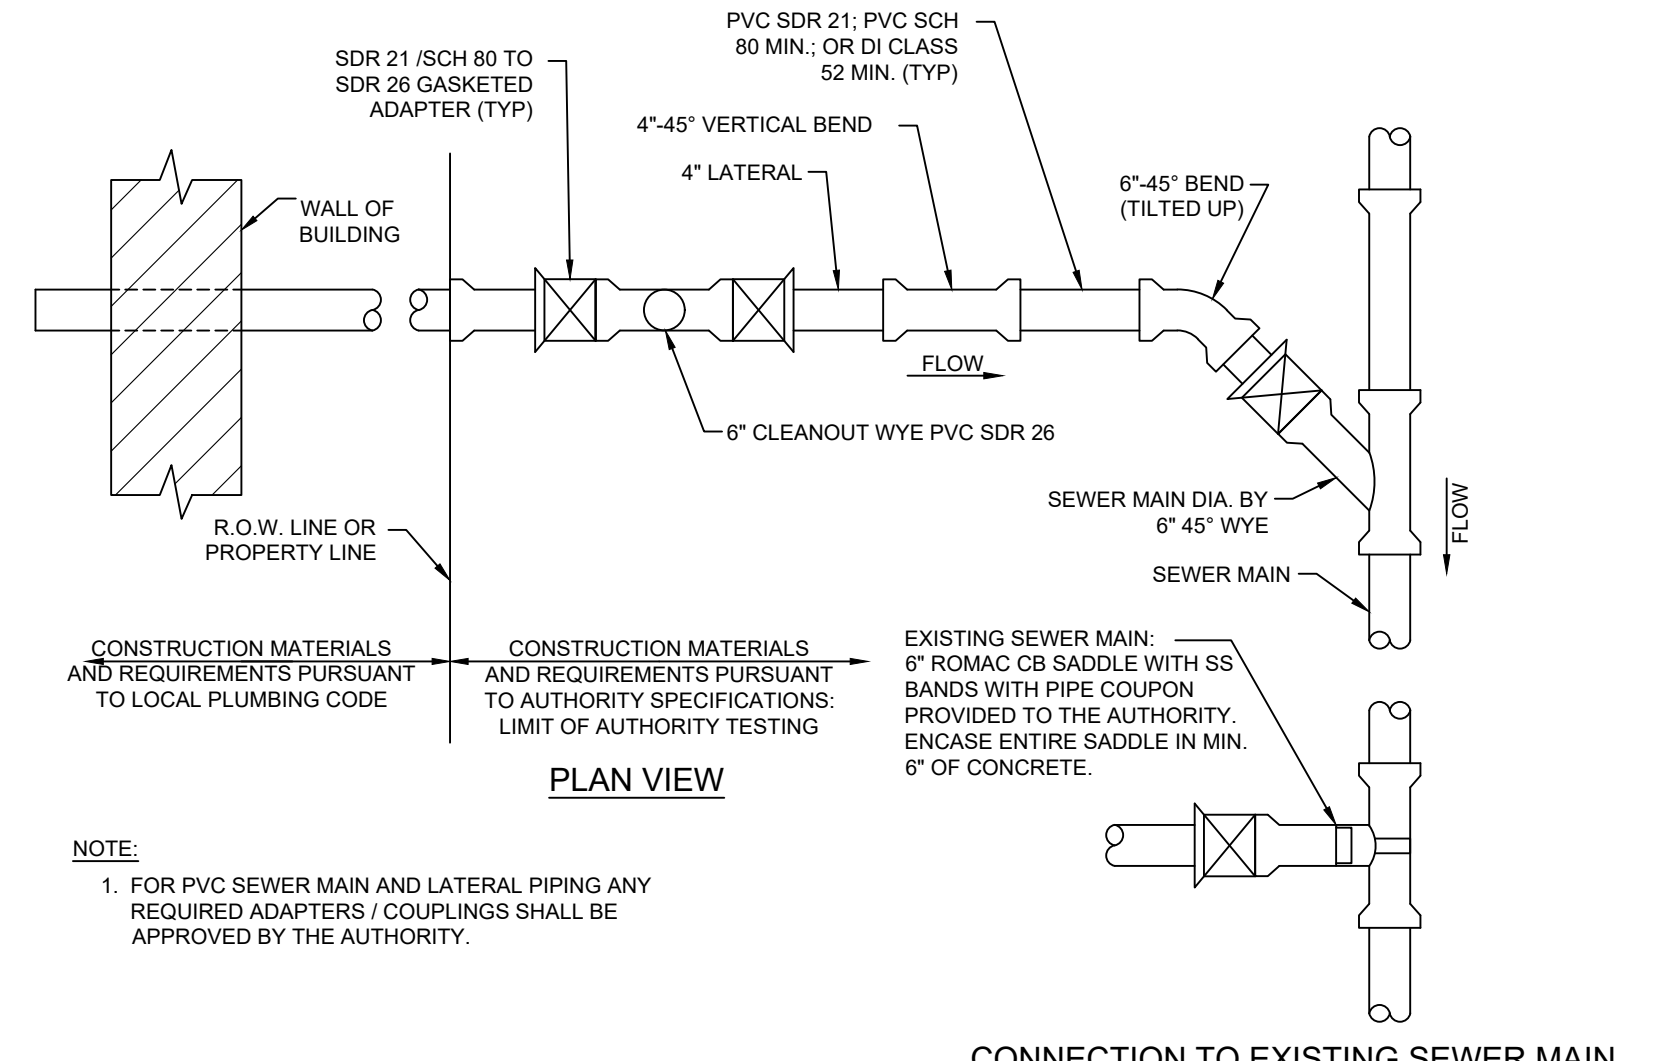

PLAN VIEW

- NOTE:**
- FOR PVC SEWER MAIN AND LATERAL PIPING ANY REQUIRED ADAPTERS / COUPLINGS SHALL BE APPROVED BY THE AUTHORITY.

CONNECTION TO EXISTING SEWER MAIN

REV. / ISSUE	DATE	DESCRIPTION

CONSULTANT

ORIENTATION / KEY PLAN

CLIENT

PS&S PAULUS, SOKOLOWSKI AND SARTOR, LLC.
1450 ROUTE 34
WALL, NJ 07753
PHONE: (732) 363-5850

CERTIFICATE OF AUTHORIZATION NO. 24GA29032700

ALL DIMENSIONS MUST BE VERIFIED BY THE CONTRACTOR. NOTIFY PAULUS, SOKOLOWSKI AND SARTOR, LLC. OF ANY CONFLICTS, ERRORS, OMISSIONS OR DISCREPANCIES IN THE CONTRACT DRAWINGS OR SPECIFICATIONS BEFORE PROCEEDING WITH CONSTRUCTION. ALL DIMENSIONS SHALL BE AS NOTED IN WORDS OR NUMBERS ON THE CONTRACT DRAWINGS. DO NOT SCALE THE DRAWINGS TO DETERMINE DIMENSIONS. THESE CONTRACT DRAWINGS CONTAIN DATA INTENDED SPECIFICALLY FOR THE NOTED PROJECT AND CLIENT. THEY ARE NOT INTENDED FOR USE OR EXTENSION OF THE PROJECT OR FOR THE COPIING AND/OR MODIFICATION OF THIS DOCUMENT OR ANY PORTION THEREOF WITHOUT THE WRITTEN PERMISSION OF PAULUS, SOKOLOWSKI AND SARTOR, LLC. IS PROHIBITED. UNLESS THESE DRAWINGS ARE SPECIFICALLY DESIGNATED AS "CONSTRUCTION ISSUE", THESE DRAWINGS SHALL NOT BE USED FOR CONSTRUCTION OR IMPROVEMENTS EXPECTED HEREIN. CONTRACTORS SHALL NOTIFY THE DESIGN ENGINEER TO OBTAIN CONSTRUCTION DOCUMENTS. COPYRIGHT 2025 PAULUS, SOKOLOWSKI AND SARTOR, LLC. ALL RIGHTS RESERVED.

MARK S. CIFELLI, P.E.
PROFESSIONAL ENGINEER
N.J. LIC. NO. 24GE04926900

4/29/2025
DATE

HABITAT FOR HUMANITY
38 OAK AVENUE
PROPOSED SINGLE-FAMILY HOME
BLOCK 4.08, LOT 5
EVESHAM TOWNSHIP, BURLINGTON COUNTY, NJ

CONSTRUCTION DETAILS

PROJECT NO.: 08752-0002 DRAWN BY: JPS
SCALE: AS SHOWN CHECKED BY: MC
DATE: 05-07-25 SHEET 2 OF 3
SHEET NO. **C-02**

